

### Scheme 8


B1 - SW2217 Bronze Age  
B2 - SW2364 Mossy Bank  
CB1 - SW2363 Hinterland  
A - SW6090 Java  
Quad Pro Series Color #259

### Scheme 5

B1 - SW2814 Rookwood Antique Gold  
SH1 - SW2726 Nutmeg  
VB1 - SW0045 Antiquarian Brown  
A - SW0008 Cajun Red  
Quad Pro Series Color #627

### Scheme 10

B1 - SW6012 Browse Brown  
B2 - SW6011 Chinchilla  
VB1 - SW2838 Polished Mahogany  
A - SW2848 Roycroft Pewter  
Quad Pro Series Color #203

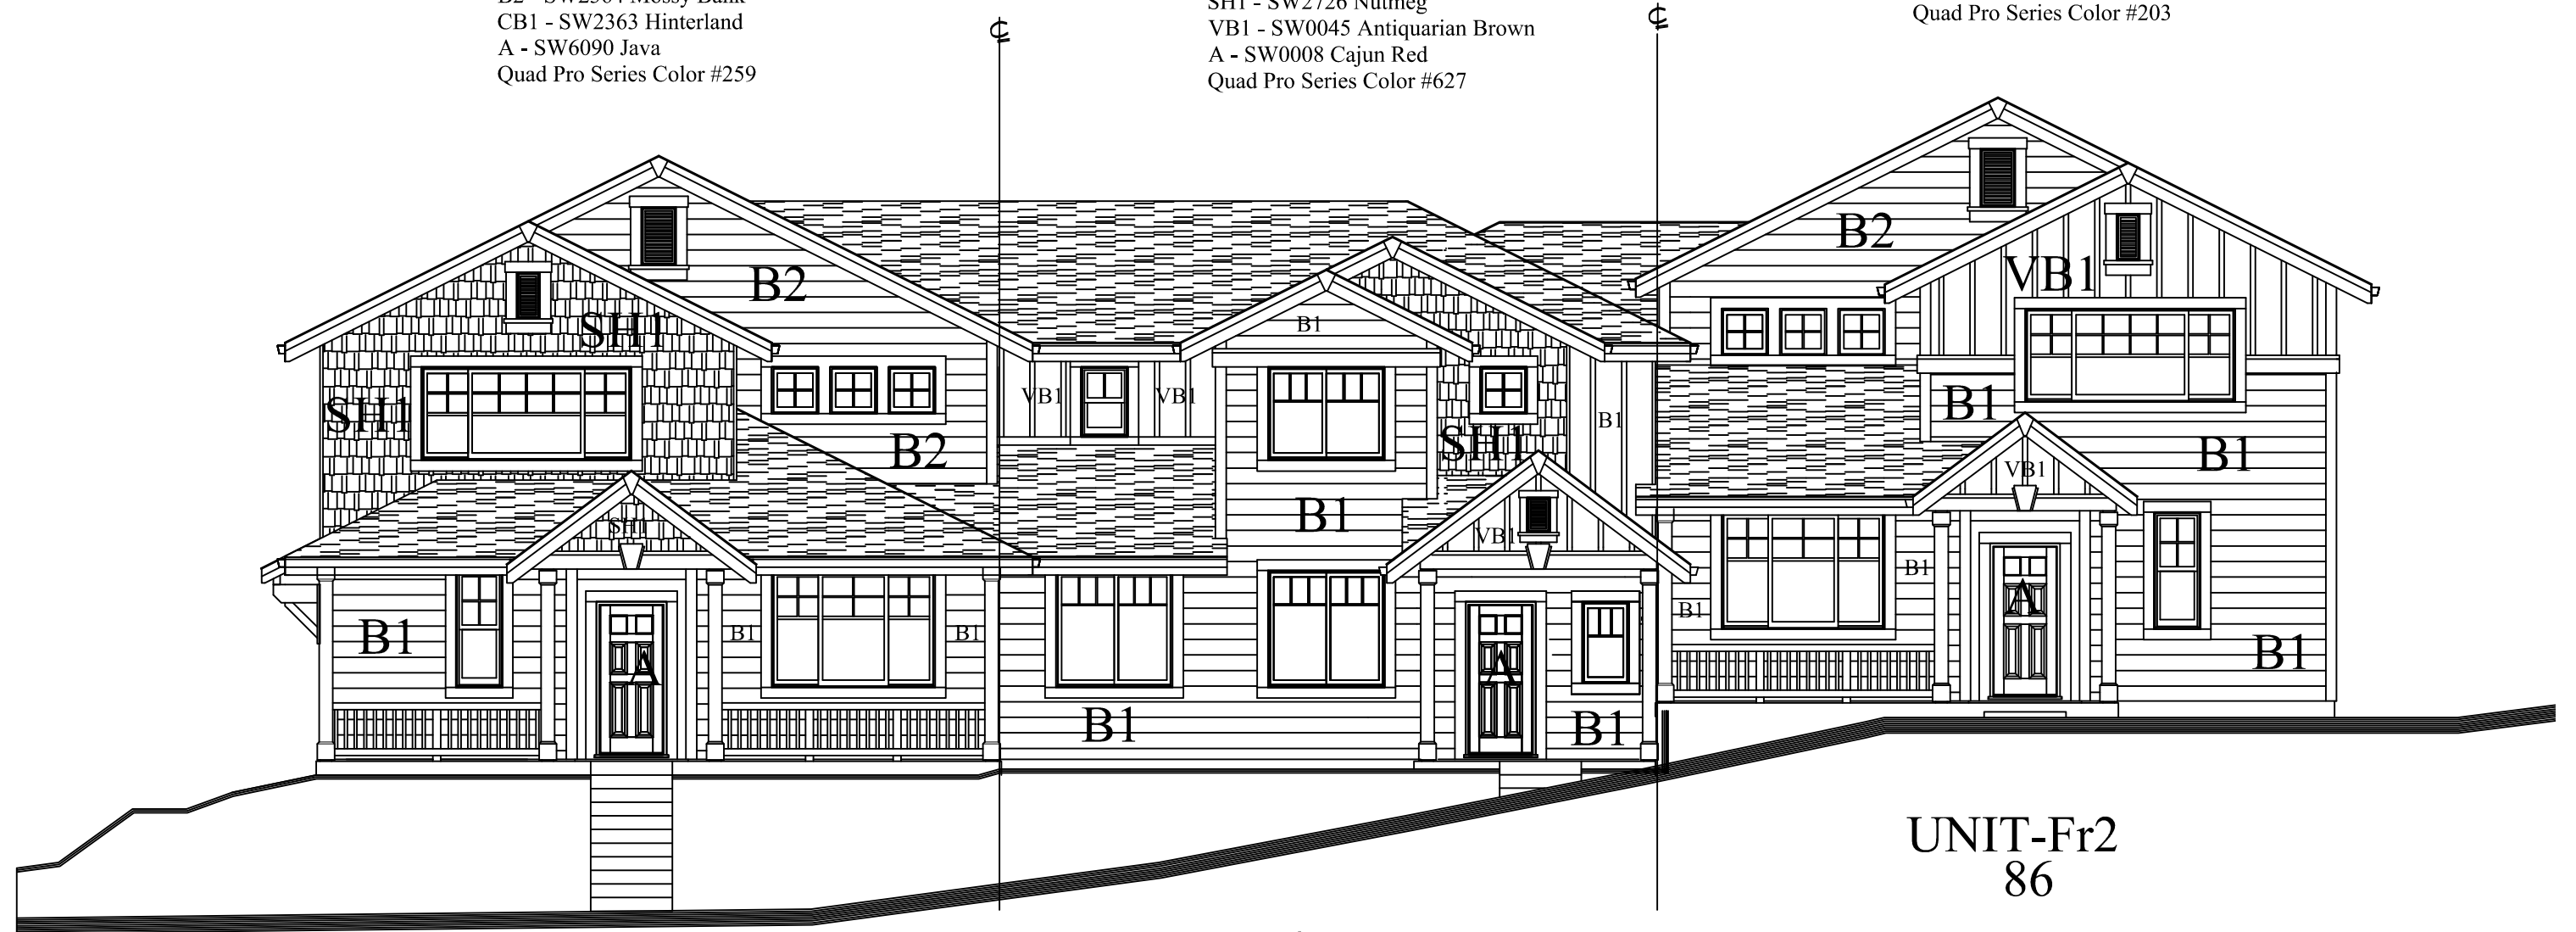

UNIT-Fr2  
84

UNIT-Jr4  
85

UNIT-Fr2  
86

## BUILDING TYPE-IVa NORTH ELEVATION

SCALE: 1/8" = 1'-0"

### BLDG 12

Ridgestone – Building 12  
North (Front) Elevation  
Labeled