

### Scheme 10


B1 - SW6012 Browse Brown  
B2 - SW6011 Chinchilla  
B3 - SW2838 Polished Mahogany  
Quad Pro Series Color #203

### Scheme 5

B1 - SW2814 Rookwood Antique Gold  
B2 - SW0045 Antiquarian Brown  
Quad Pro Series Color #627

### Scheme 8

B1 - SW2217 Bronze Age  
B2 - SW2364 Mossy Bank  
SH1 - SW2363 Hinterland  
Quad Pro Series Color #259

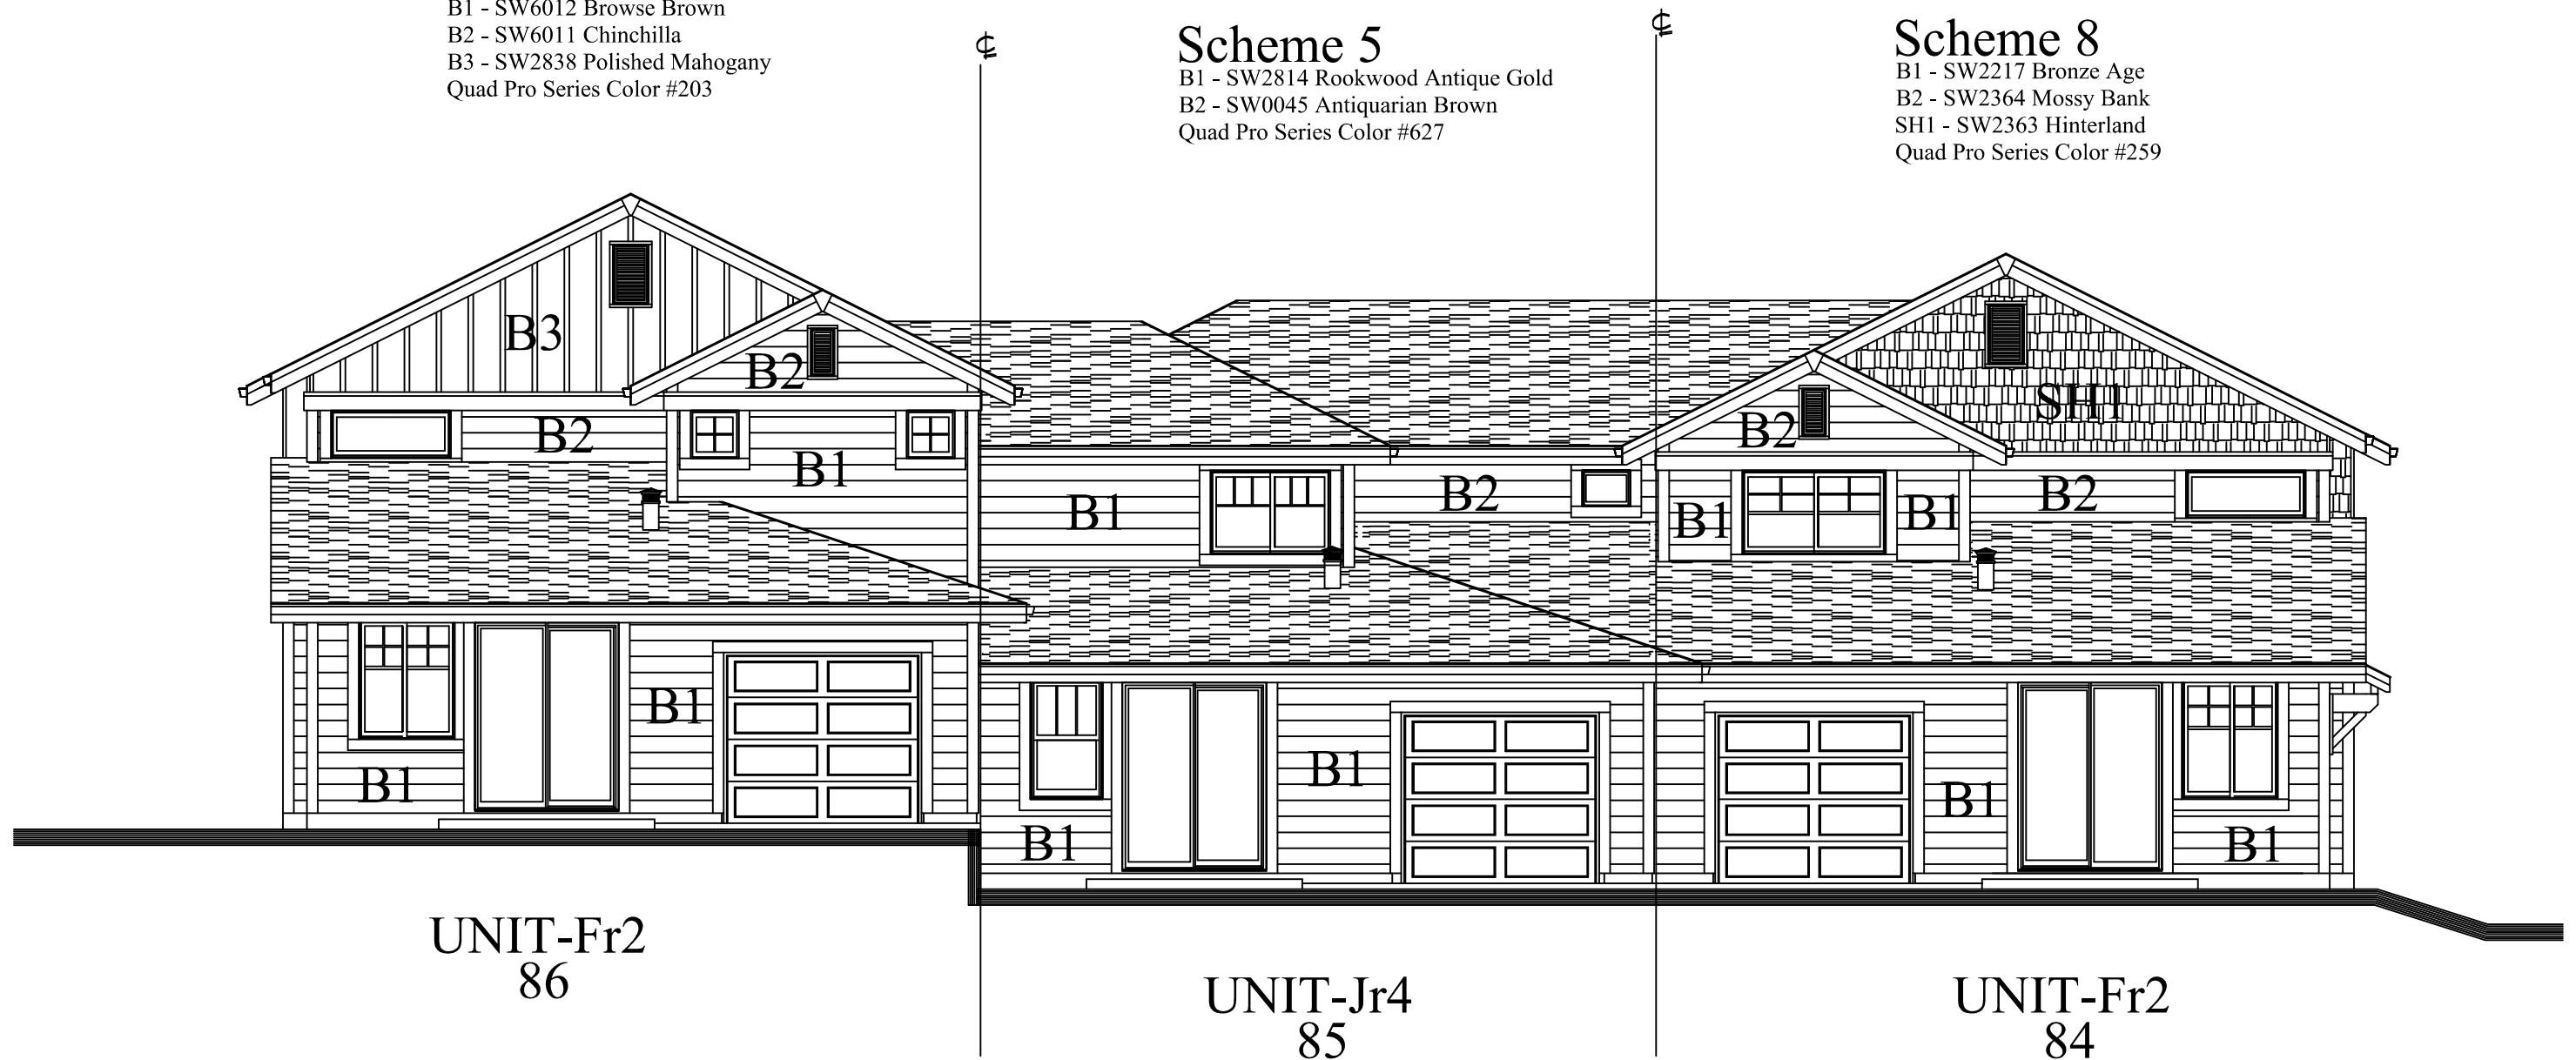

UNIT-Fr2  
86

UNIT-Jr4  
85

UNIT-Fr2  
84

## BUILDING TYPE-IVa SOUTH ELEVATION

SCALE: 1/8" = 1'-0"

# BLDG 12

Ridgestone – Building 12  
South (Rear) Elevation  
Labeled