


Scheme 10

B1 - SW6012 Browse Brown
VB1 - SW2838 Polished Mahogany

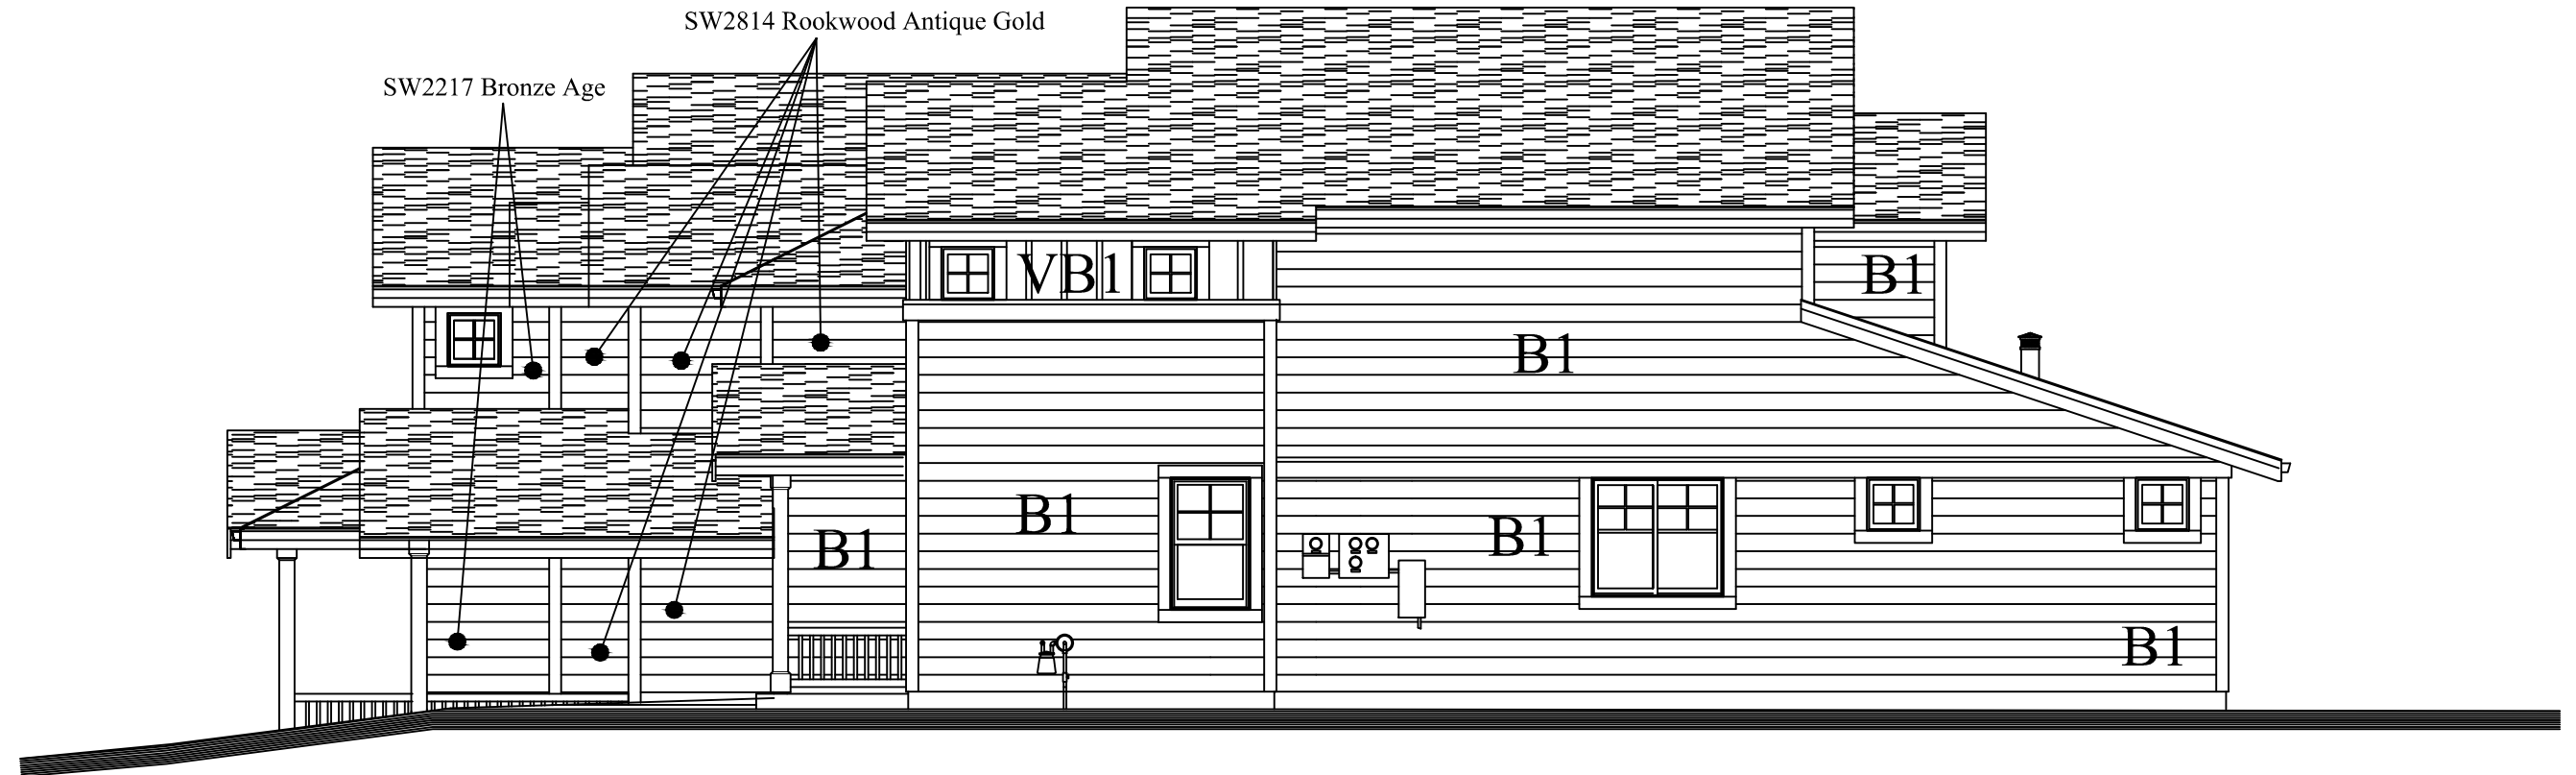

UNIT-Fr2
86

BUILDING TYPE-IVa WEST ELEVATION

SCALE: 1/8" = 1'-0"

BLDG 12

Ridgestone – Building 12
West (Side) Elevation
Labeled