

Scheme 9
 B2 - SW2807 Rookwood Medium Brown
 Quad Pro Series Color #259

Scheme 5
 B1 - SW2726 Nutmeg
 B2 - SW0045 Antiquarian Brown
 VB1 - SW2814 Rookwood Antique Gold
 Quad Pro Series Color #943


Scheme 10
 B1 - SW6011 Chinchilla
 Quad Pro Series Color #253

Scheme 2
 B1 - SW0010 Wickerwork
 Quad Pro Series Color #413

Scheme 3
 B1 - SW0042 Ruskin Room Green
 Quad Pro Series Color #739

Scheme 9
 B1 - SW7710 Brandywine
 Quad Pro Series Color #224

Scheme 14
 B1 - SW3049 Monterey Tan
 B2 - SW2250 Fjord
 B3 - SW6257 Gibraltar
 SH1 - SW6257 Gibraltar
 A - SW6257 Fjord
 Quad Pro Series Color #267

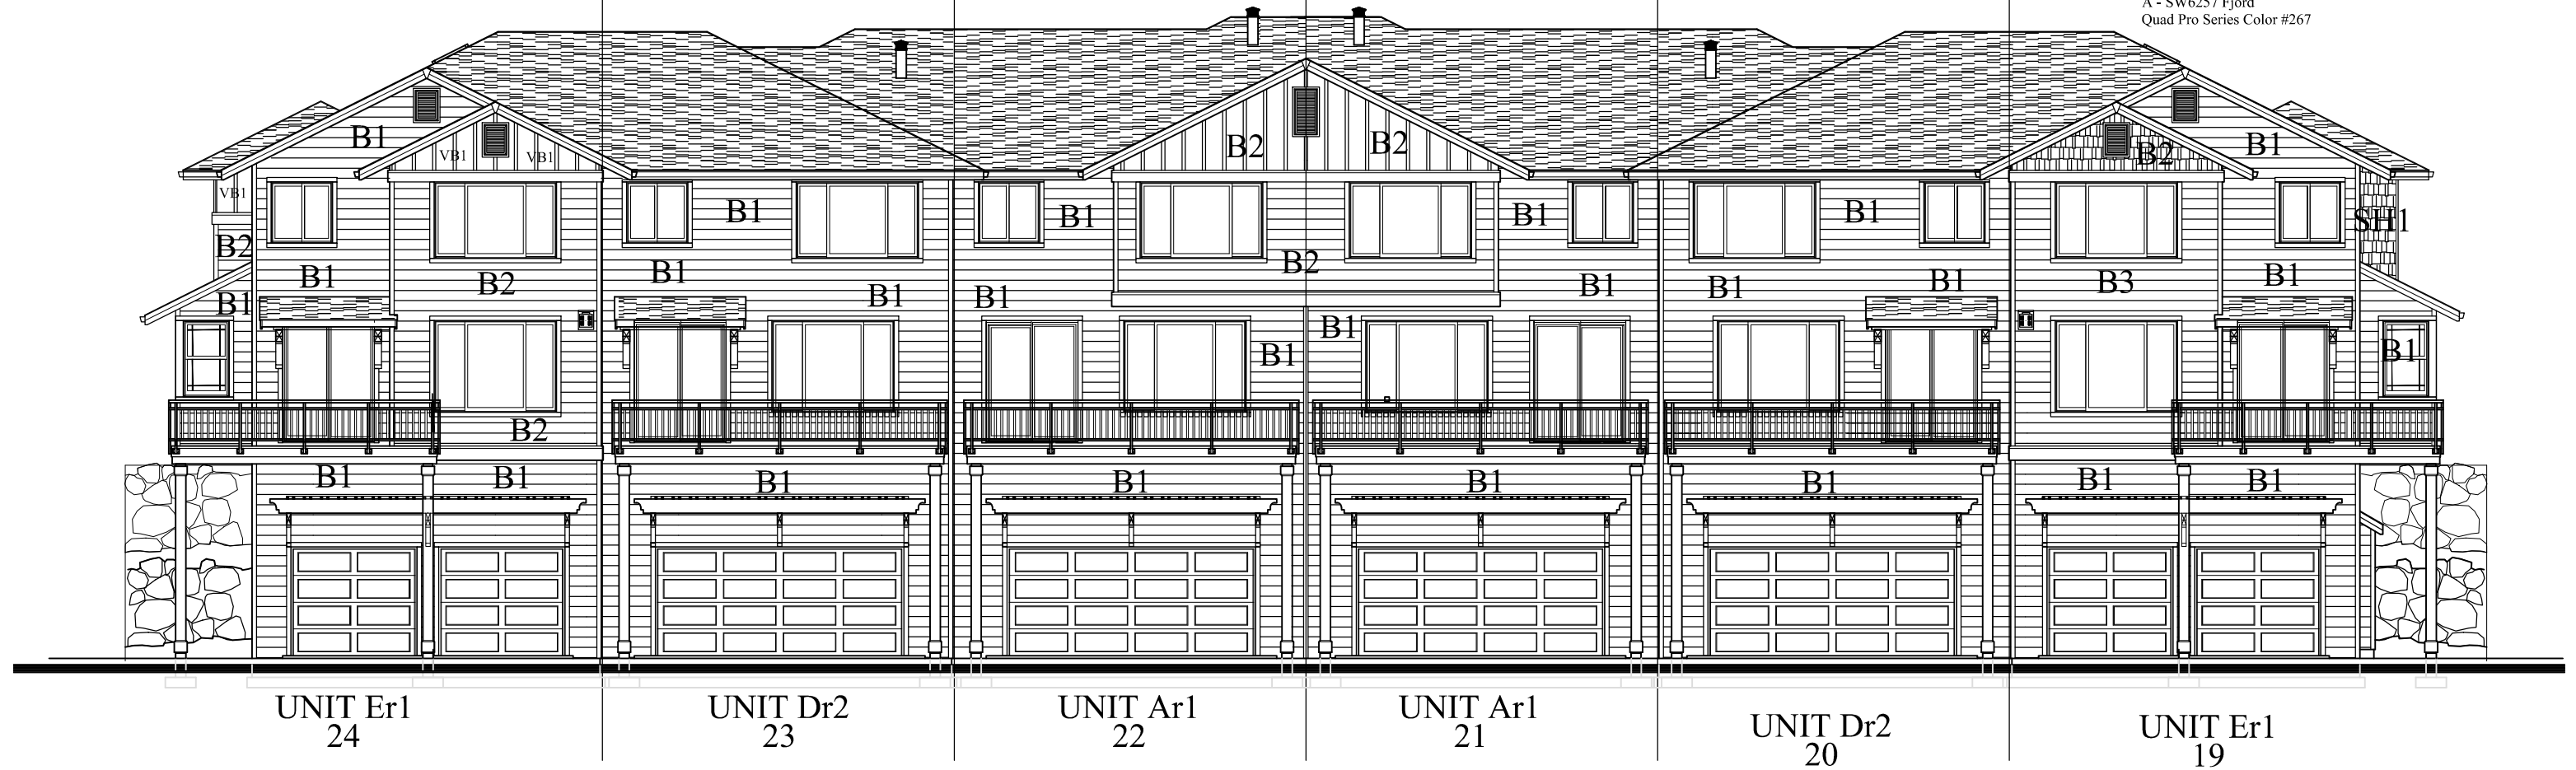

BUILDING TYPE-Vb EAST ELEVATION

BLDG 13

SCALE: 1/8" = 1'-0"

Ridgestone – Building 13
 East (rear) Elevation
 Labeled – 05.24.10