


Scheme 14

B1 - SW3049 Monterey Tan
B2 - SW6257 Gibraltar
SH1 - SW6257 Gibraltar
Quad Pro Series Color #267

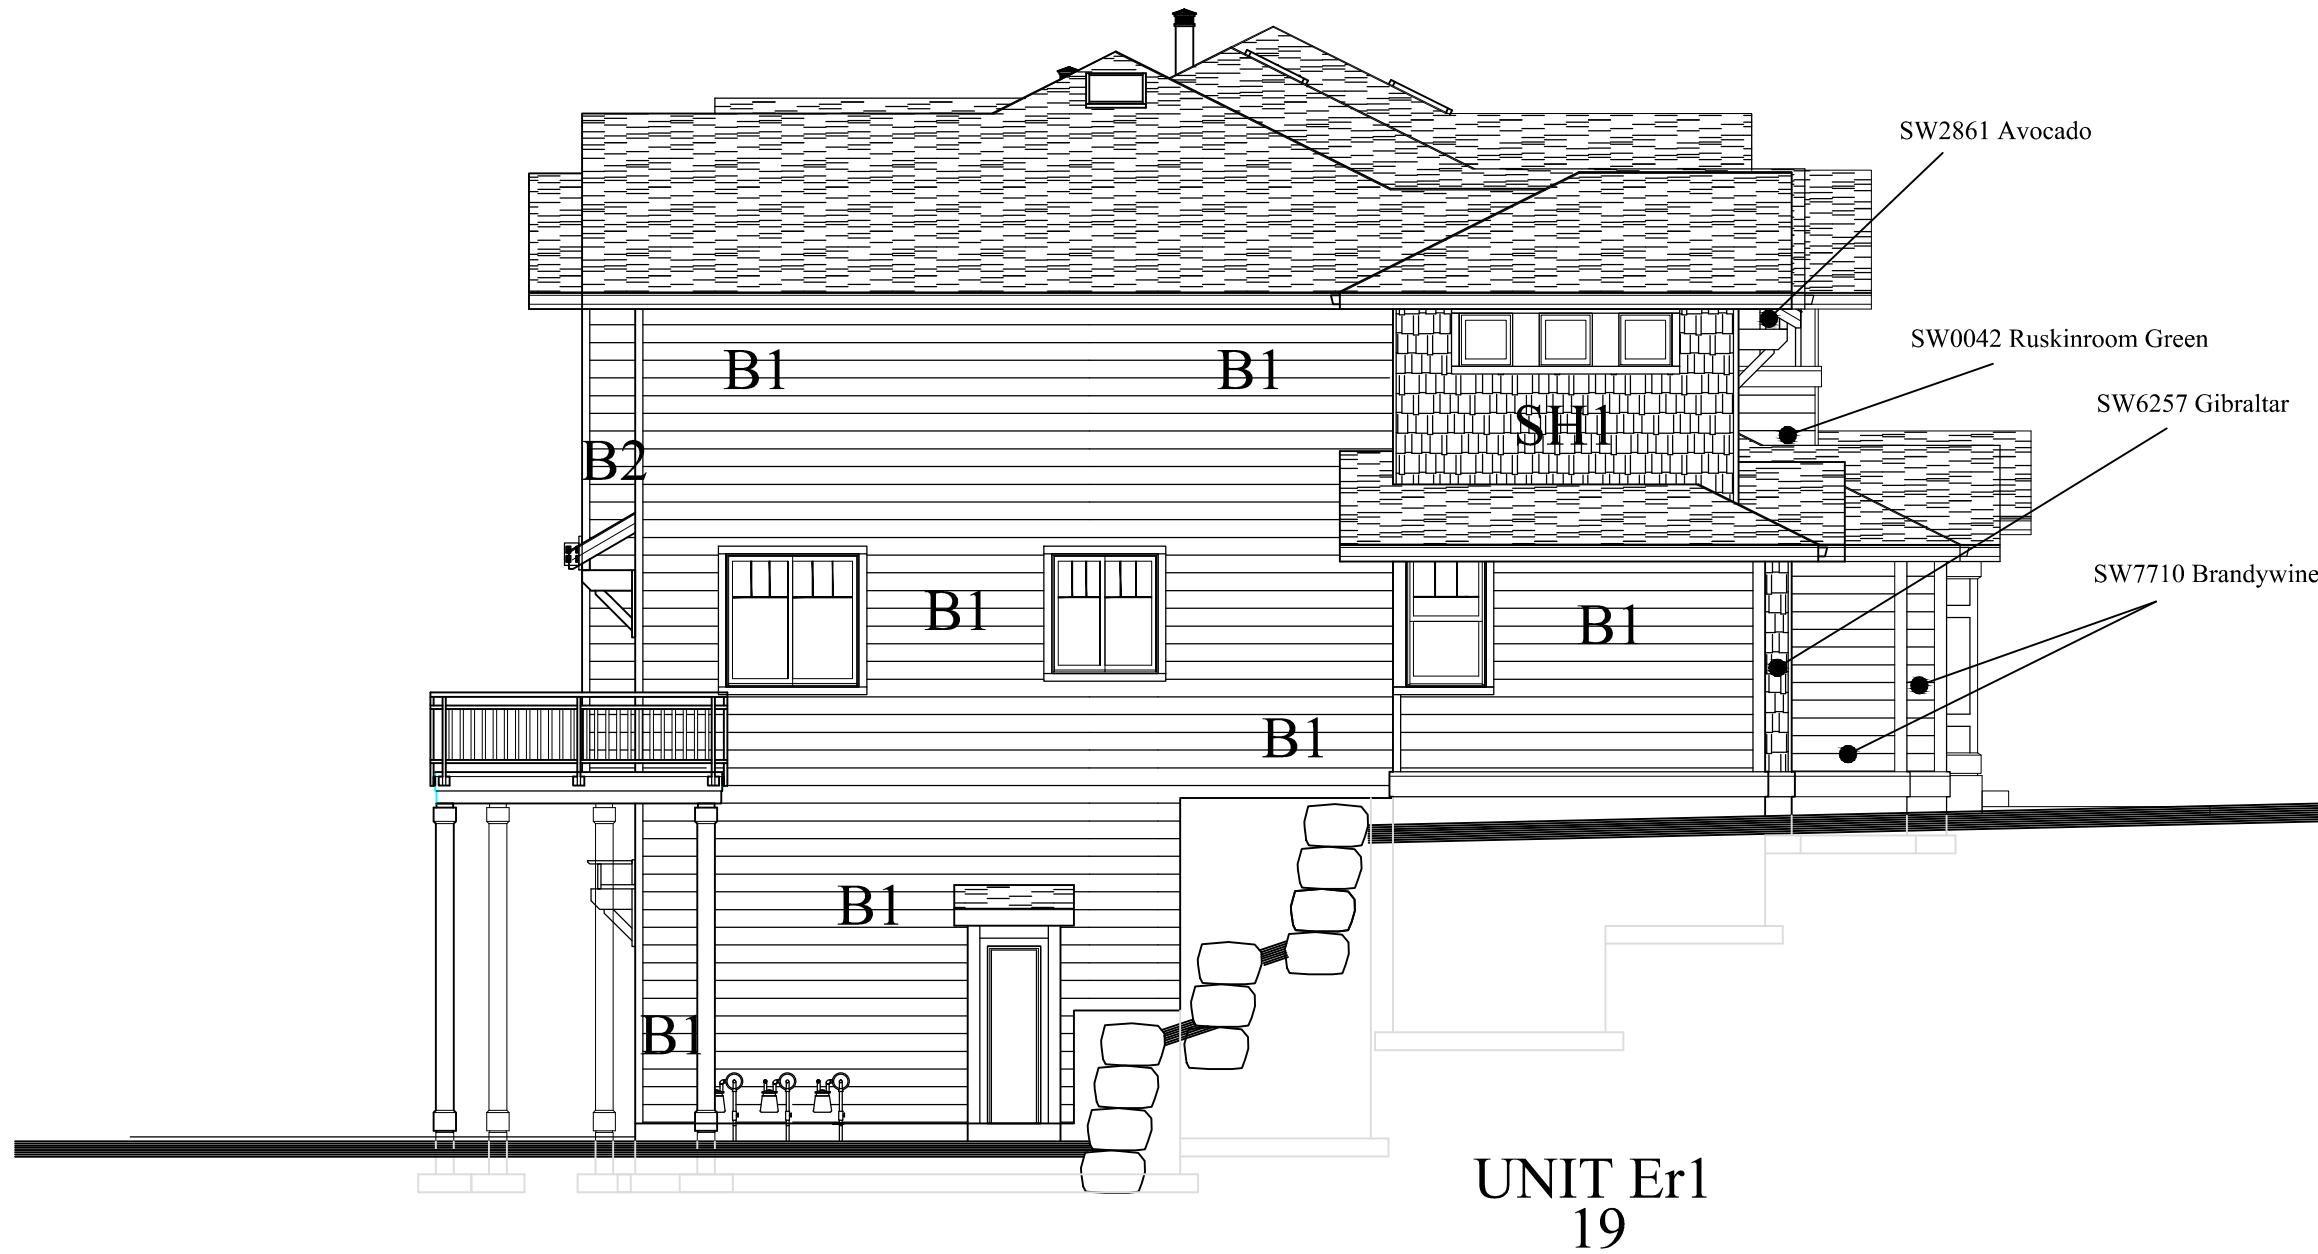

BUILDING TYPE-Vb NORTH ELEVATION

BLDG 13

SCALE: 1/8" = 1'-0"

Ridgestone – Building 13
North (Side) Elevation
Labeled – 05.24.10