


Scheme 5
 B1 - SW2726 Nutmeg
 B2 - SW0045 Antiquarian Brown
 VB1 - SW2814 Rookwood Antique Gold
 Quad Pro Series Color #943

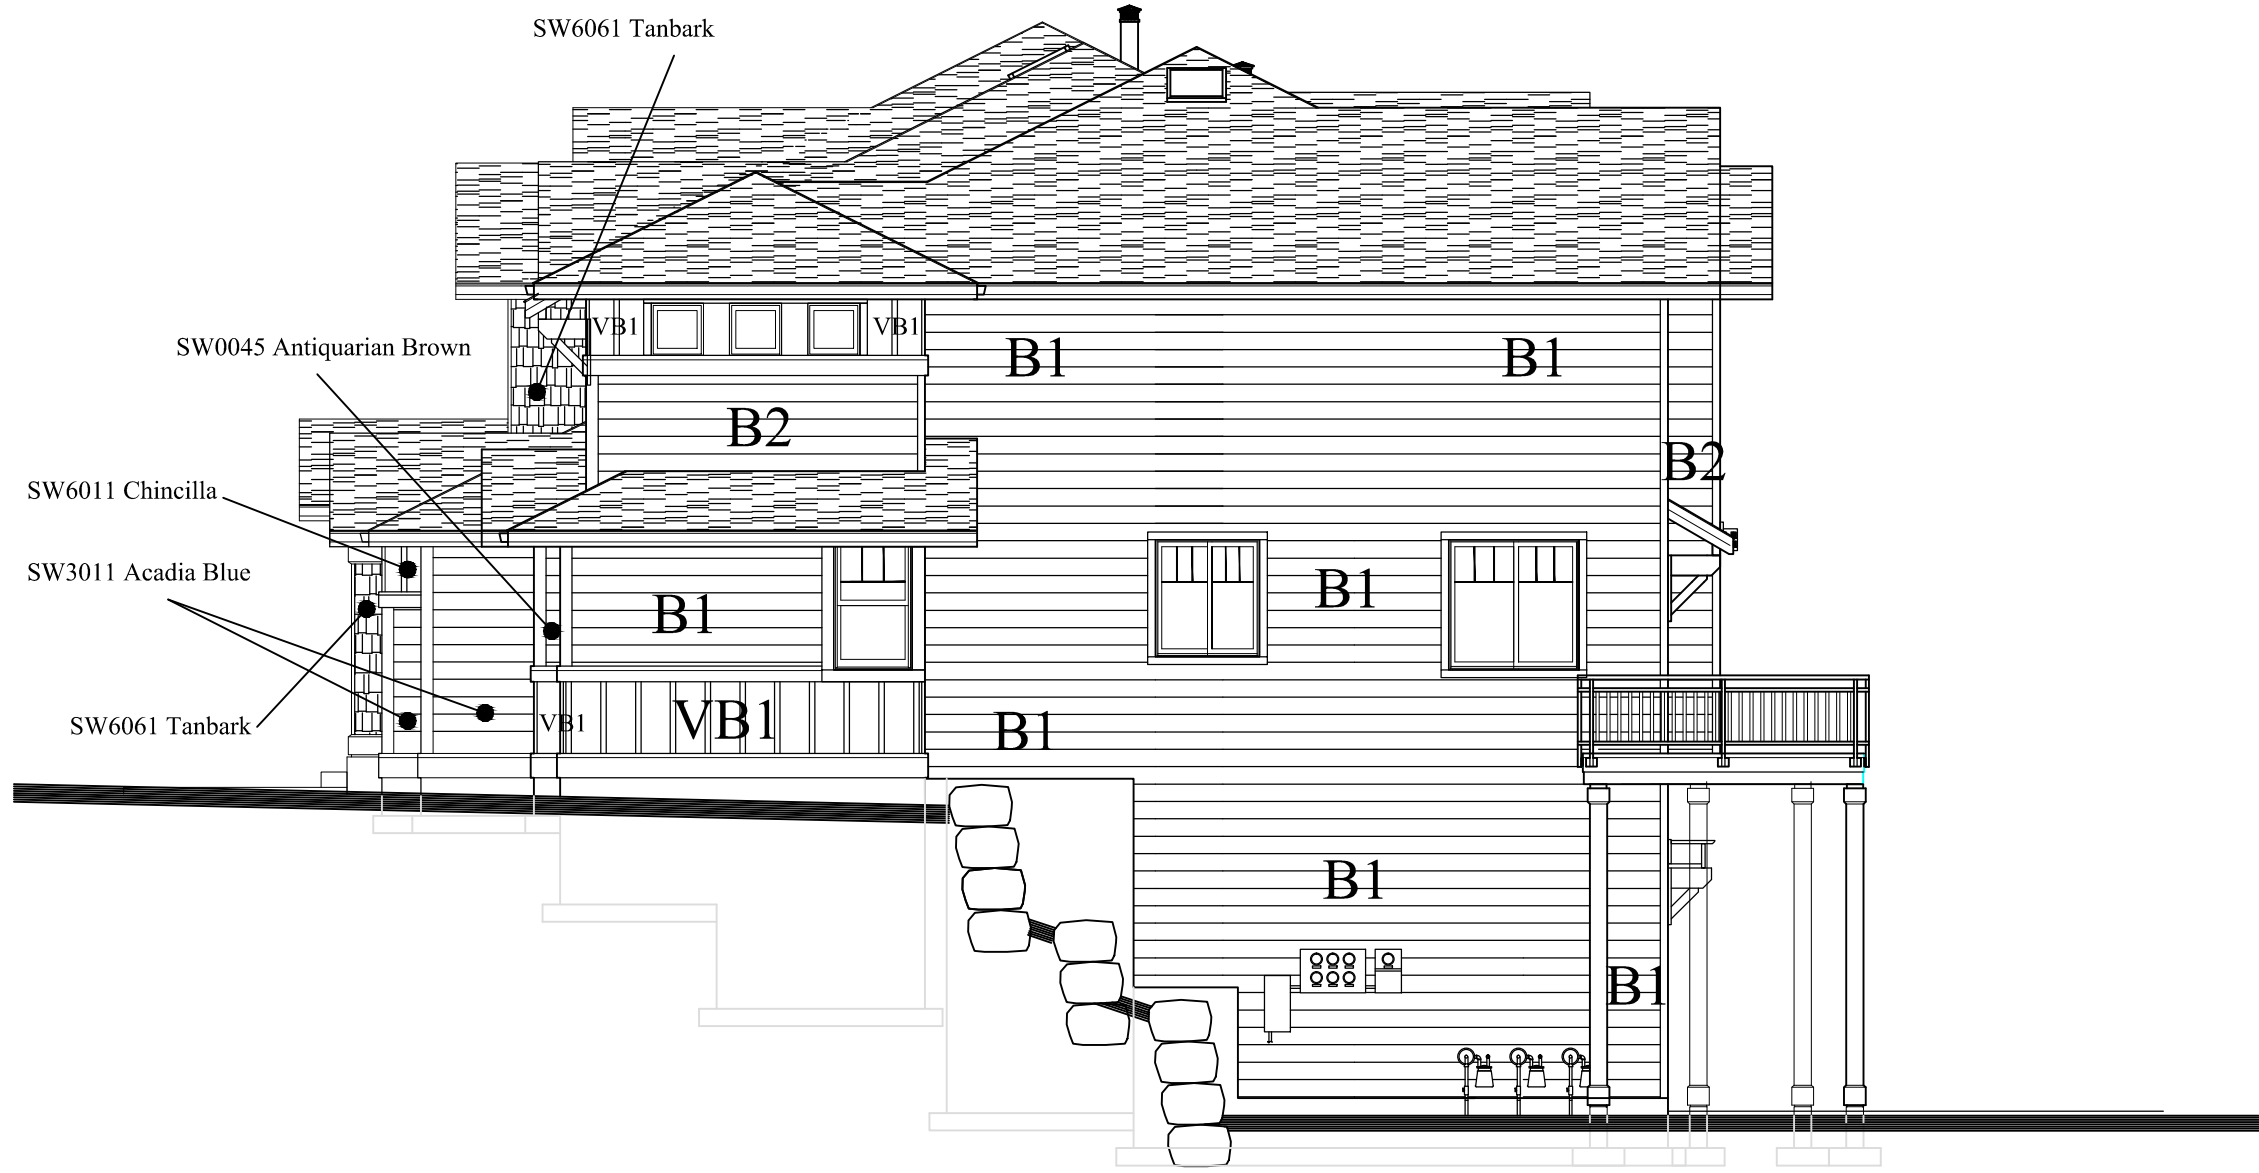

UNIT Er1
 24

BUILDING TYPE-Vb SOUTH ELEVATION

BLDG 13

SCALE: 1/8" = 1'-0"

Ridgestone – Building 13
 South (Side) Elevation
 Labeled – 05.24.10