

**Scheme 14**

B1 - SW3049 Monterey Tan  
B2 - SW2250 Fjord  
SH1 - SW6257 Gibraltar  
A - SW6257 Fjord  
Quad Pro Series Color #267

**Scheme 9**

B1 - SW7710 Brandywine  
B2 - SW6116 Tatami Tan  
A - SW2807 Rookwood Medium Brown  
Quad Pro Series Color #224

**Scheme 3**

B1 - SW0042 Ruskin Room Green  
VB1 - SW2861 Avocado  
A - SW6272 Plum Brown  
Quad Pro Series Color #739

**Scheme 2**


B1 - SW0010 Wickerwork  
SH2 - SW6061 Tanbark  
A - SW2837 Aurora Brown  
Quad Pro Series Color #413

**Scheme 10**

B1 - SW6011 Chinchilla  
B2 - SW3011 Acadia Blue  
VB1 - SW6011 Chinchilla  
A - SW6188 Shade Grown  
Quad Pro Series Color #253

**Scheme 5**

B1 - SW2726 Nutmeg  
B2 - SW0045 Antiquarian Brown  
VB1 - SW2814 Rookwood Antique Gold  
A - SW2838 Polished Mahogany  
Quad Pro Series Color #943

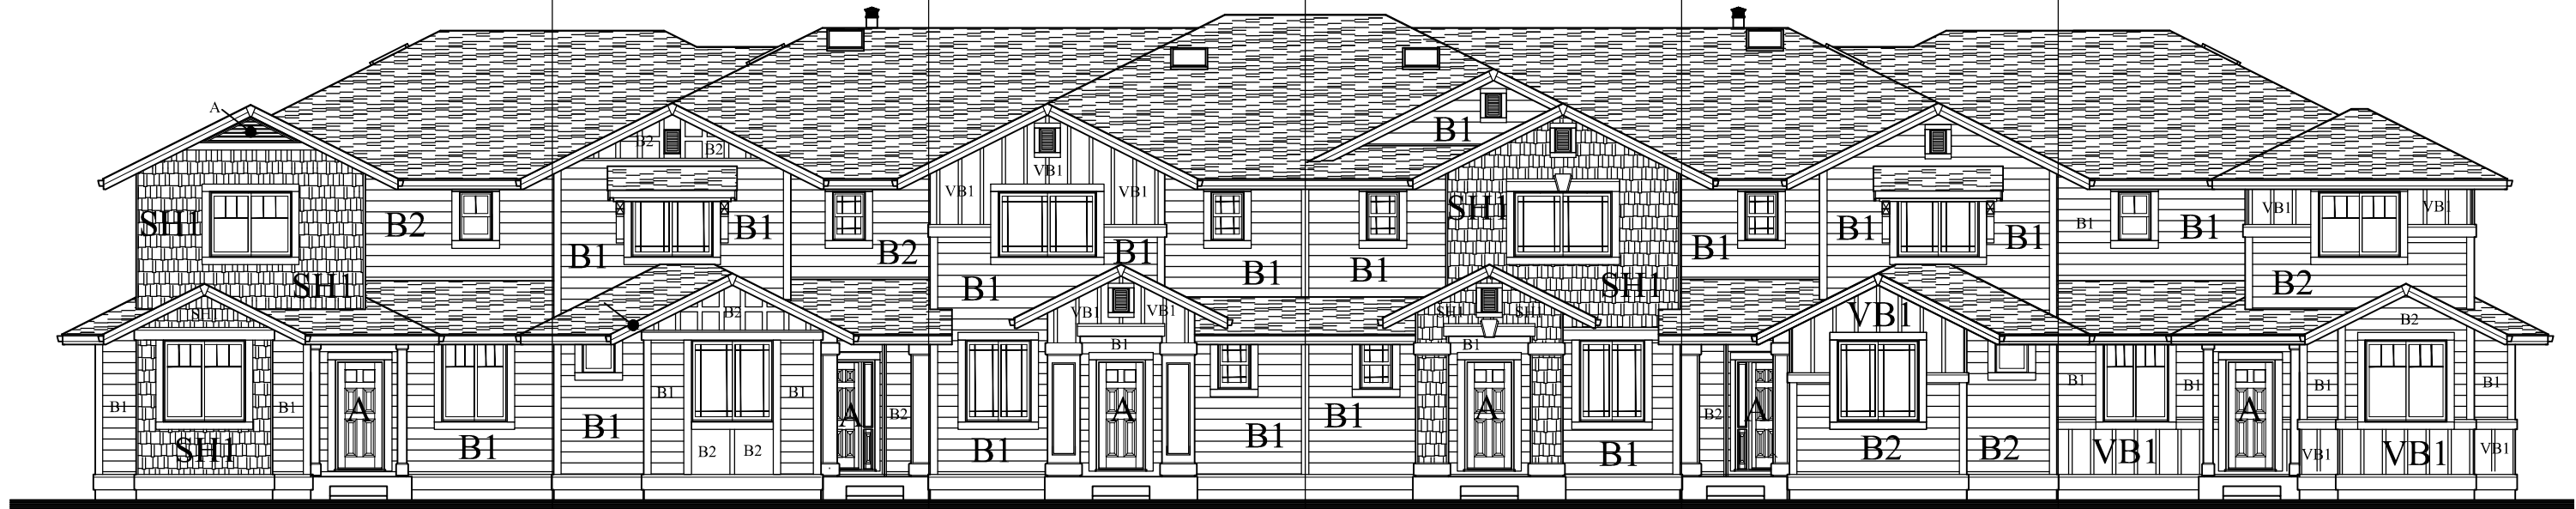

UNIT Er1  
19

UNIT Dr2  
20

UNIT Ar1  
21

UNIT Ar1  
22

UNIT Dr2  
23

UNIT Er1  
24

**BUILDING TYPE-Vb WEST ELEVATION**

**BLDG 13** SCALE: 1/8" = 1'-0"

Ridgestone – Building 13  
West (front) Elevation  
Labeled – 05.24.10