


Scheme 8

B1 - SW2217 Bronze Age
CB - SW2364 Mossy Bank
Quad Pro Series Color #267

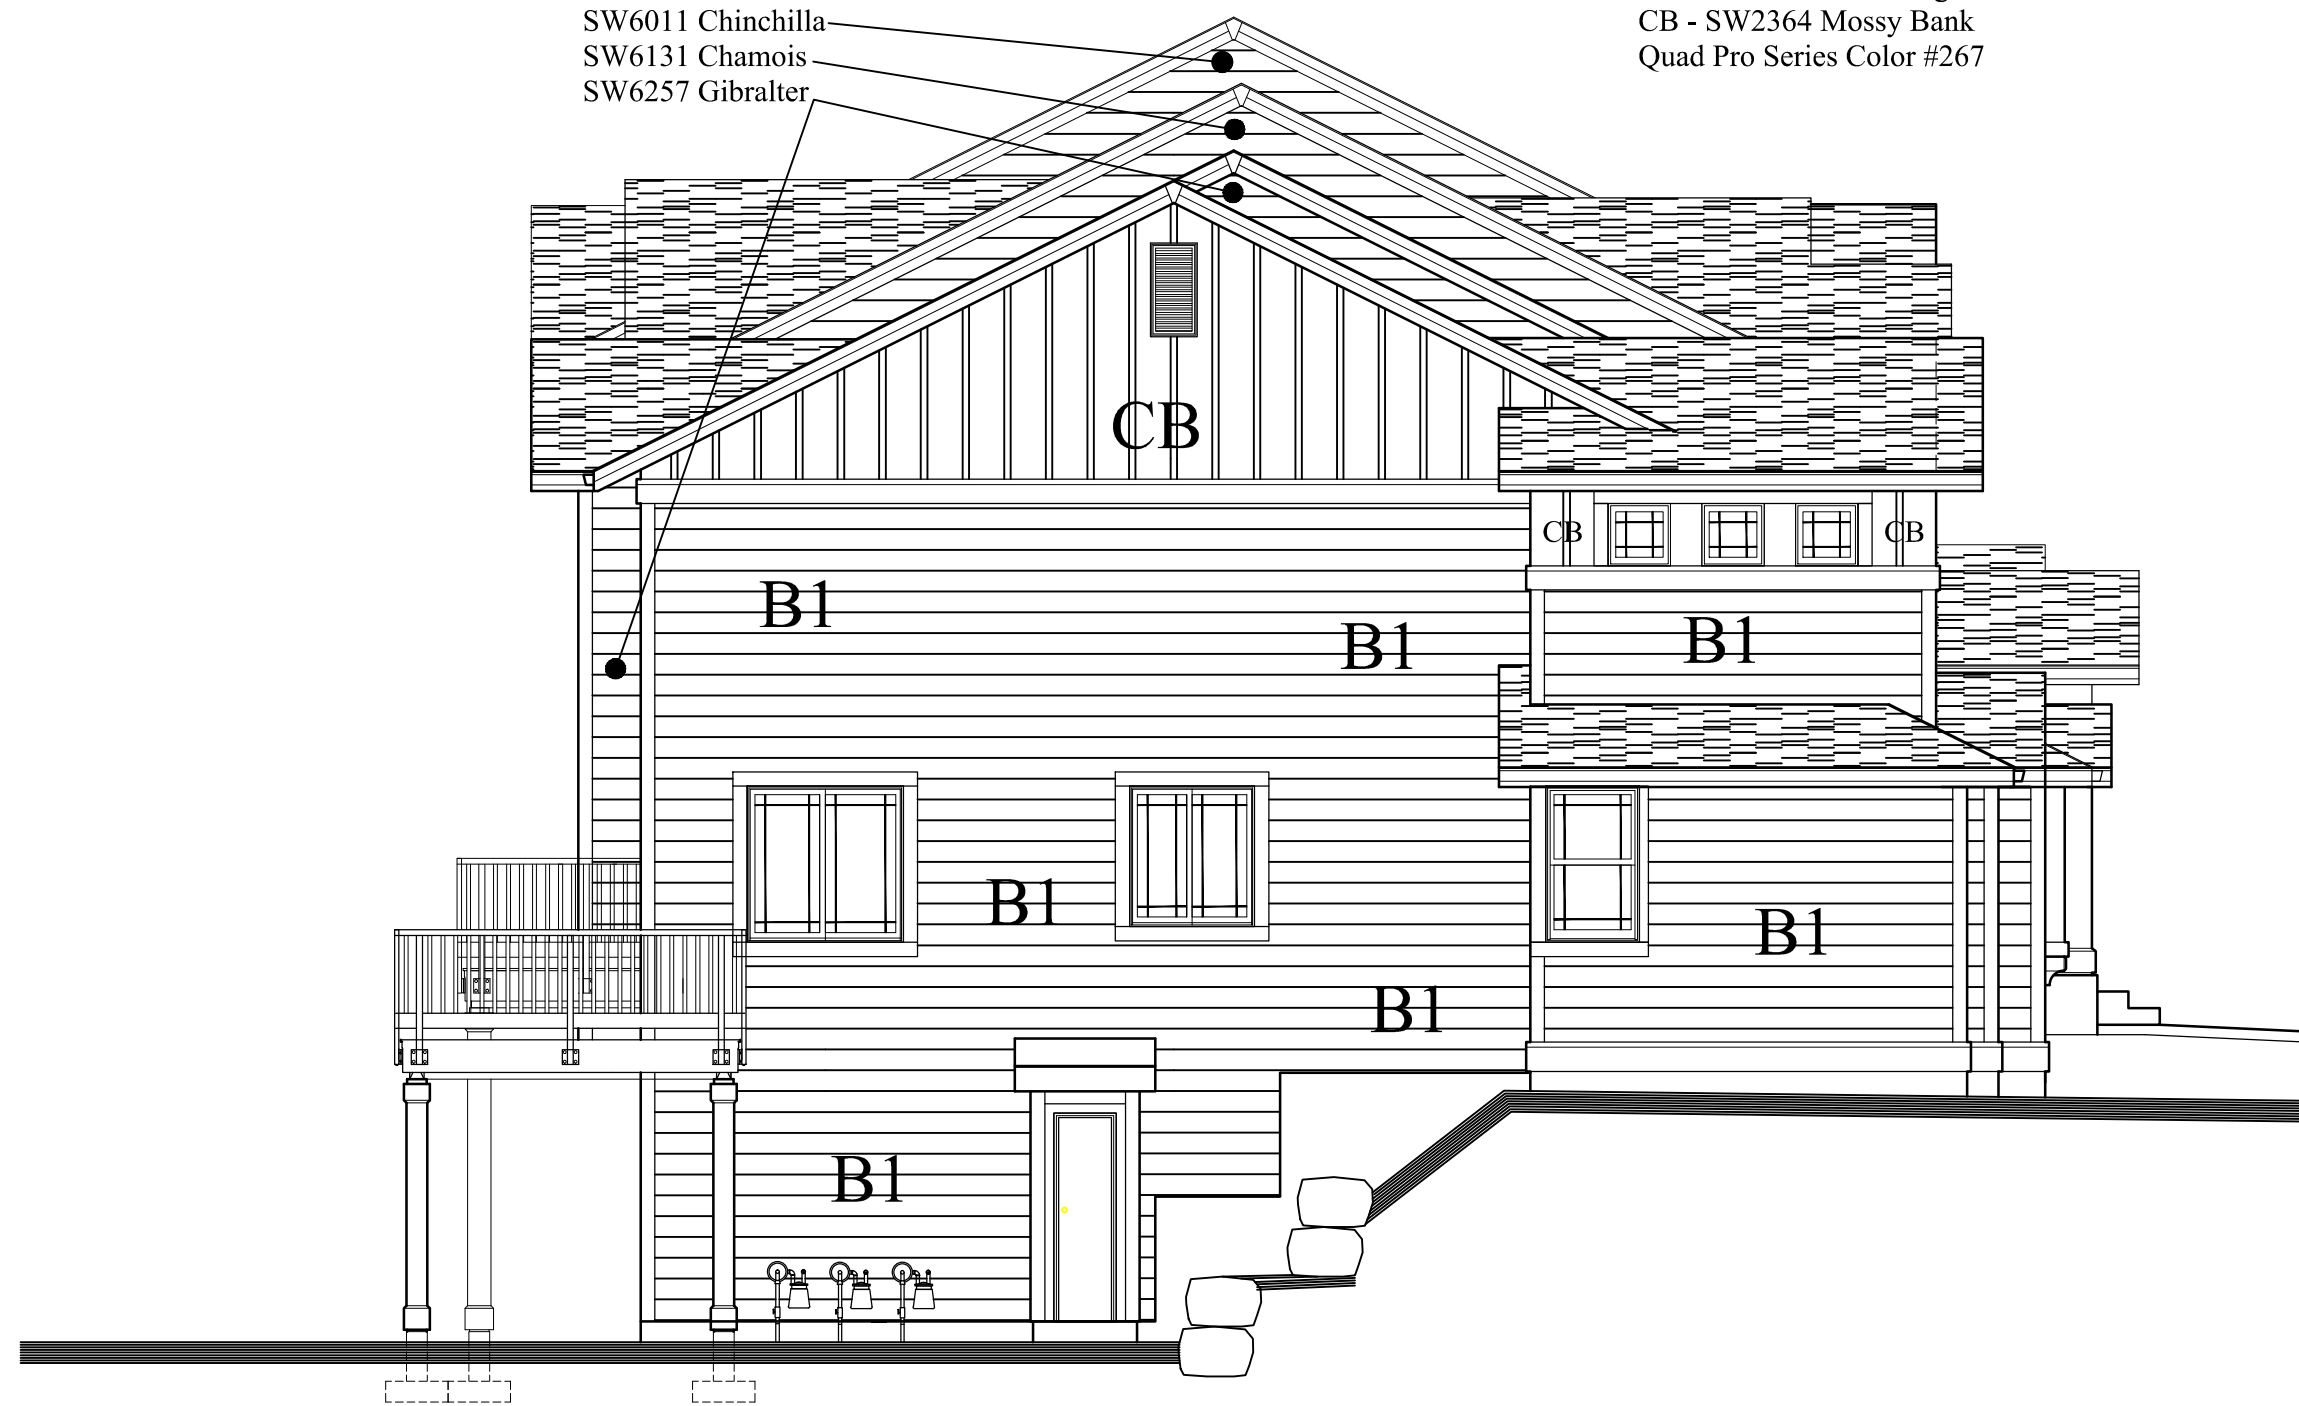

BUILDING TYPE-V(a)-r1 NORTH ELEVATION

BLDG 14

SCALE: 1/8" = 1'-0"