

**Scheme 8**  
 B1 - SW2217 Bronze Age  
 B2 - SW2364 Mossy Bank  
 CB - SW2364 Mossy Bank  
 A - SW2922 Quail Crest  
 Quad Pro Series Color #267


**Scheme 3**  
 B1 - SW6257 Gibraltar  
 SH1 - SW6272 Plum Brown  
 A - SW2861 Avocado  
 Quad Pro Series Color #827

**Scheme 4**  
 B1 - SW6131 Chamois  
 SH1 - SW1119 Burnished Brandy  
 A - SW2726 Nutmeg  
 Quad Pro Series Color #497

**Scheme 5**  
 B1 - SW0045 Antiquarian Brown  
 CB - SW0008 Cajun Red  
 A - SW6090 Java  
 Quad Pro Series Color #223

**Scheme 10**  
 B1 - SW6011 Chinchilla  
 B2 - SW6012 Brose Brown  
 CB - SW2364 Mossy Bank  
 A - SW6020 Marooned  
 Quad Pro Series Color #203

**Scheme 6**  
 B1 - SW2243 Wetlands  
 SH1 - SW0043 Peristyle Brass  
 A - SW6208 Pewter Green  
 Quad Pro Series Color #308

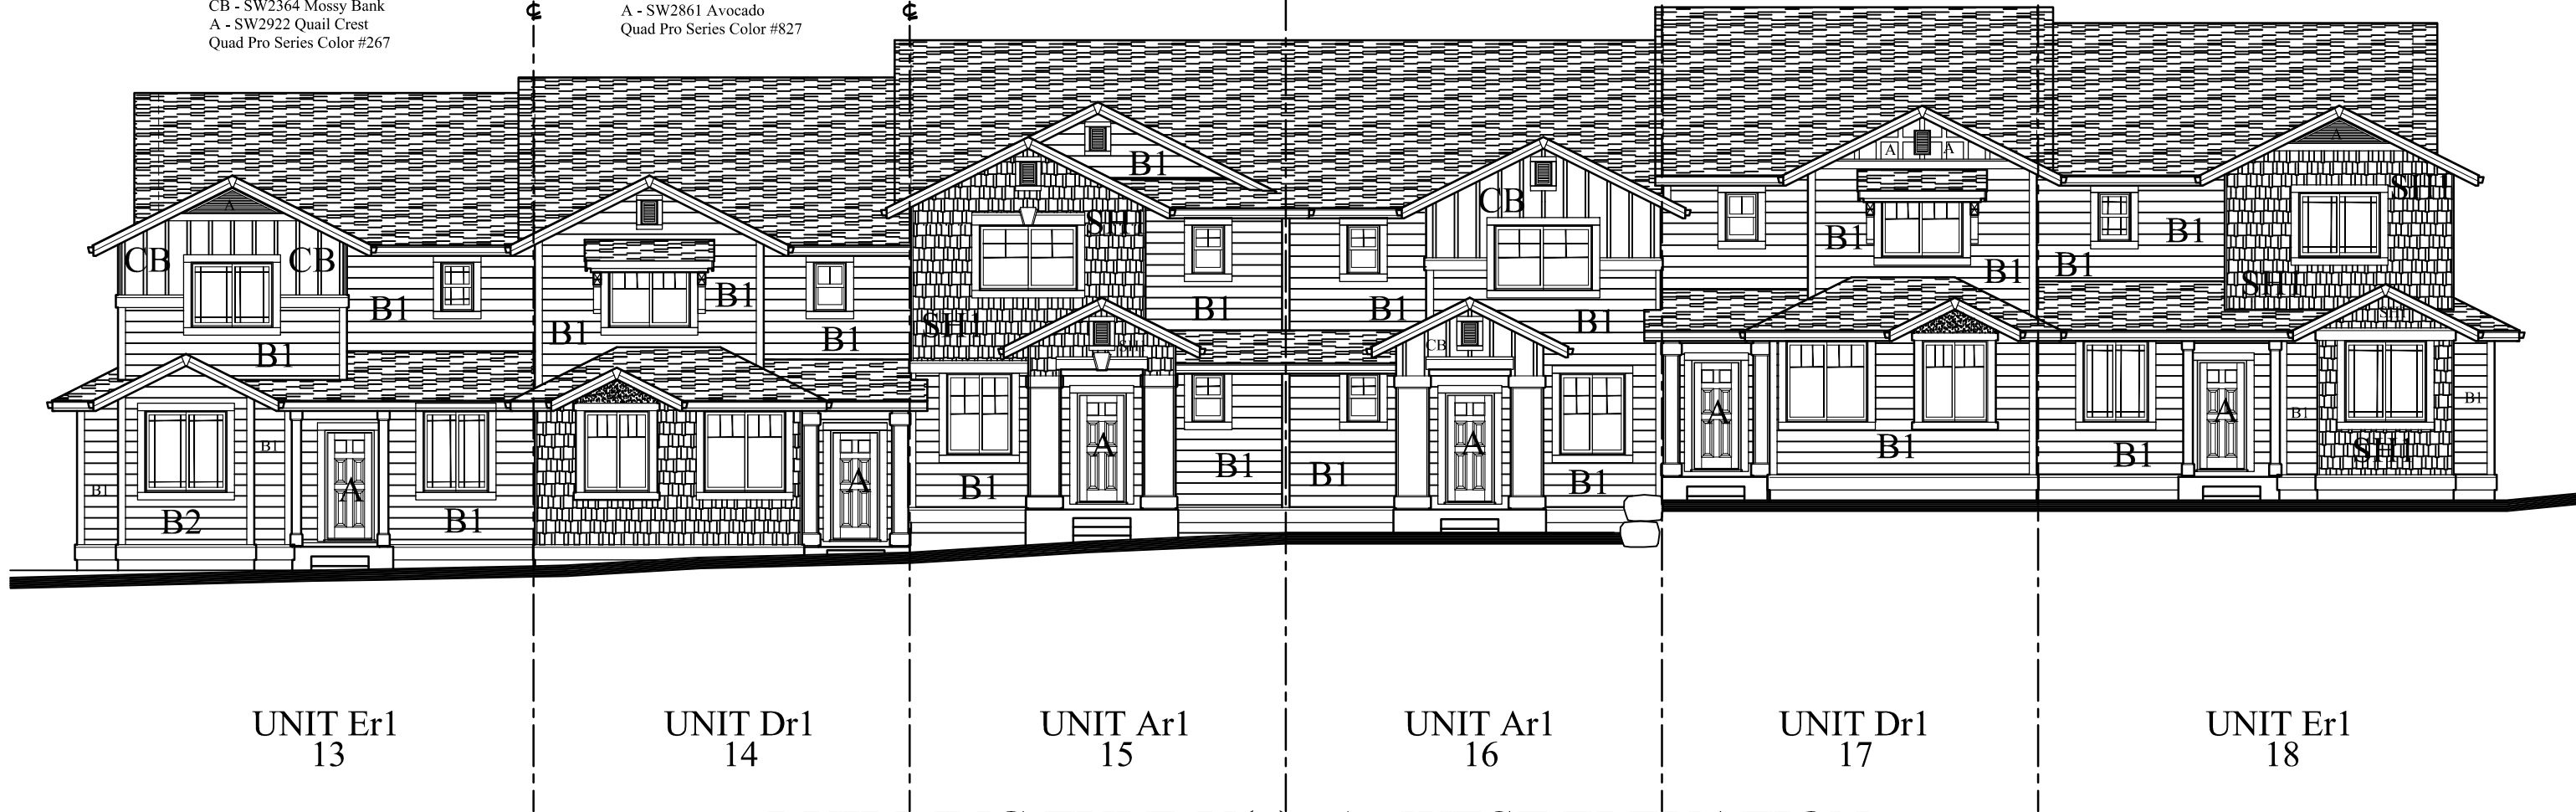

**BUILDING TYPE-V(a)-r1 WEST ELEVATION**

**BLDG 14** SCALE: 1/8" = 1'-0"