


Scheme 8
B1 - SW2363 Hinterland
B2 - SW2364 Mossy Bank
Quad Pro Series Color #739

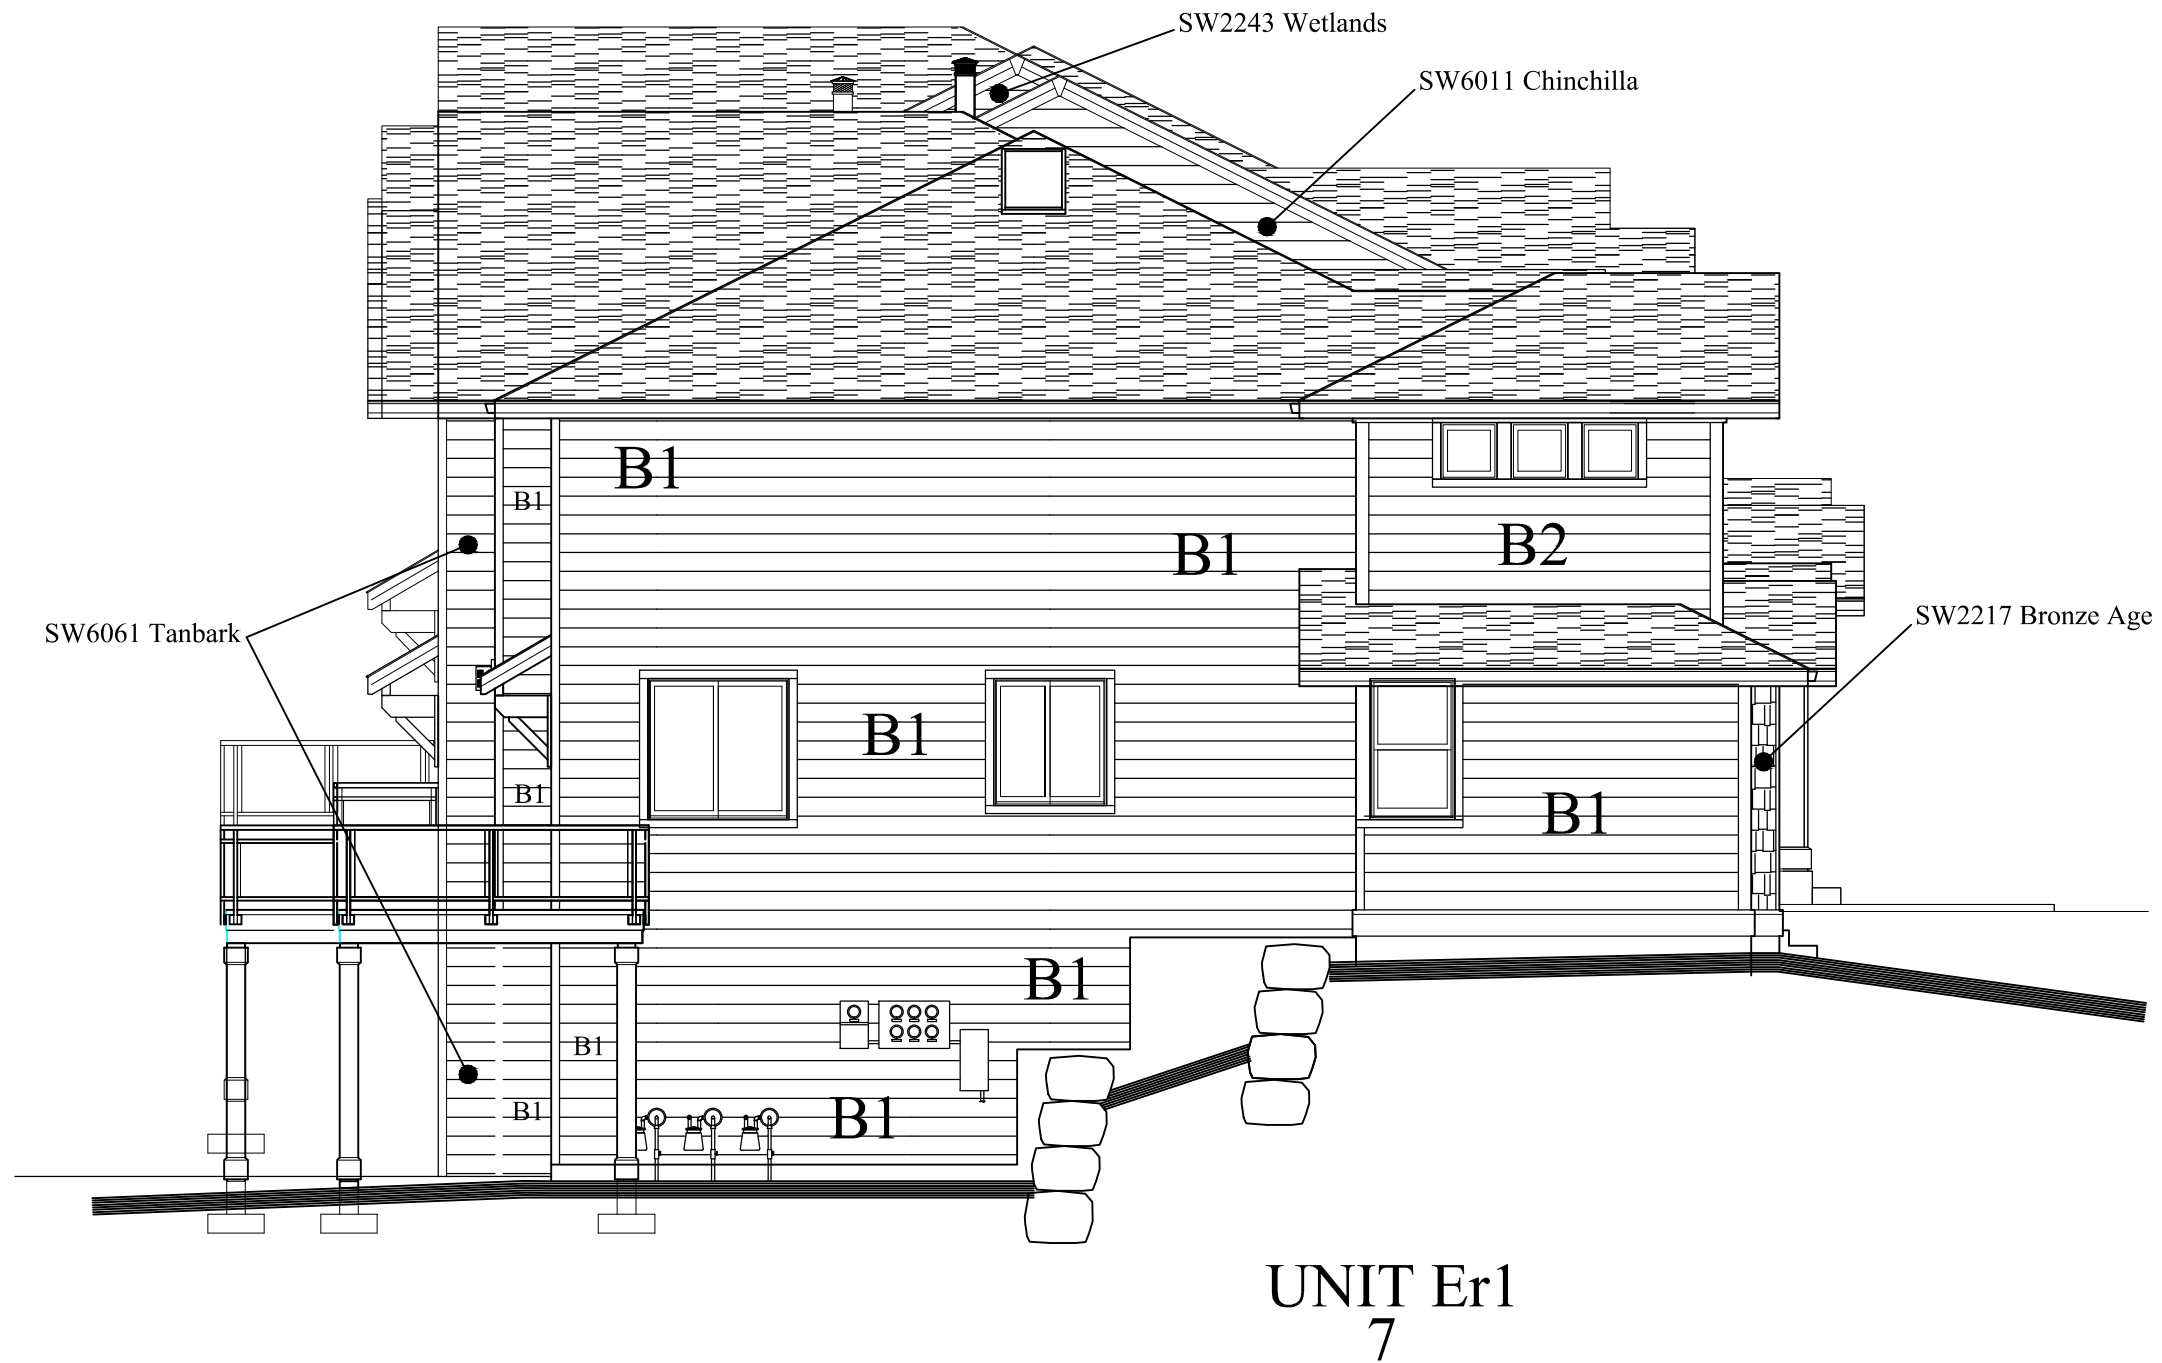

BUILDING TYPE-Vc NORTH ELEVATION

BLDG 15

SCALE: 1/8" = 1'-0"

Ridgestone – Building 15
North (side) Elevation
Labeled – 06.17.10