


Scheme 9

B1 - SW2329 Brandywine
SH1 - SW6116 Tatami Tan
SH2 - SW2922 Quail Crest
Quad Pro Series Color #224

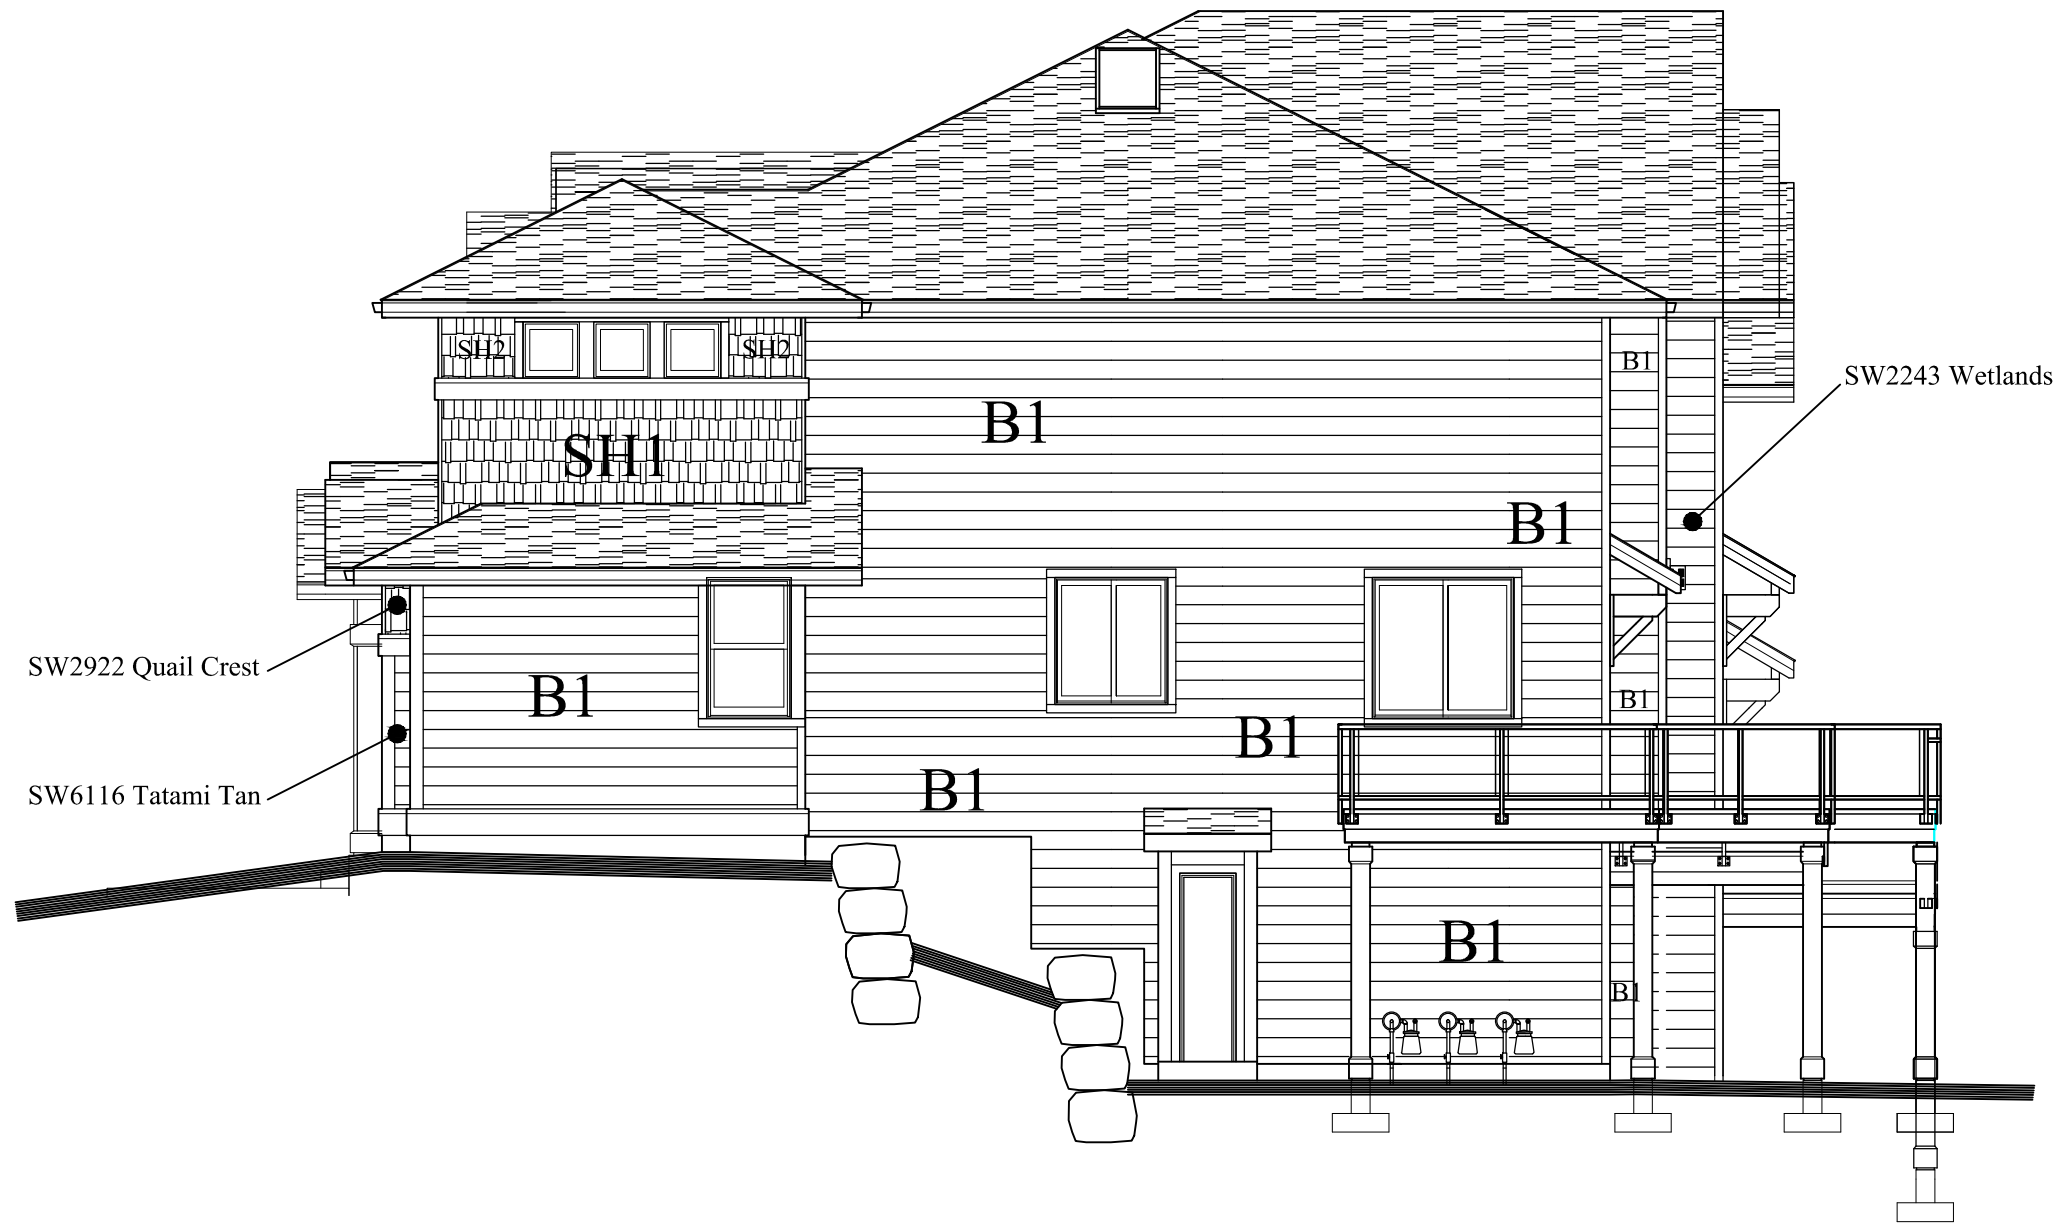

UNIT Er1
12

BUILDING TYPE-V_c SOUTH ELEVATION

BLDG 15

SCALE: 1/8" = 1'-0"

Ridgestone – Building 15
South (side) Elevation
Labeled – 06.17.10