


Scheme 12
 B1 - SW6116 Tatami Tan
 B2 - SW2195 Roadside
 VB1 - SW2195 Roadside
 SH1 - SW2807 Rookwood Medium Brown
 Quad Pro Series Color #224

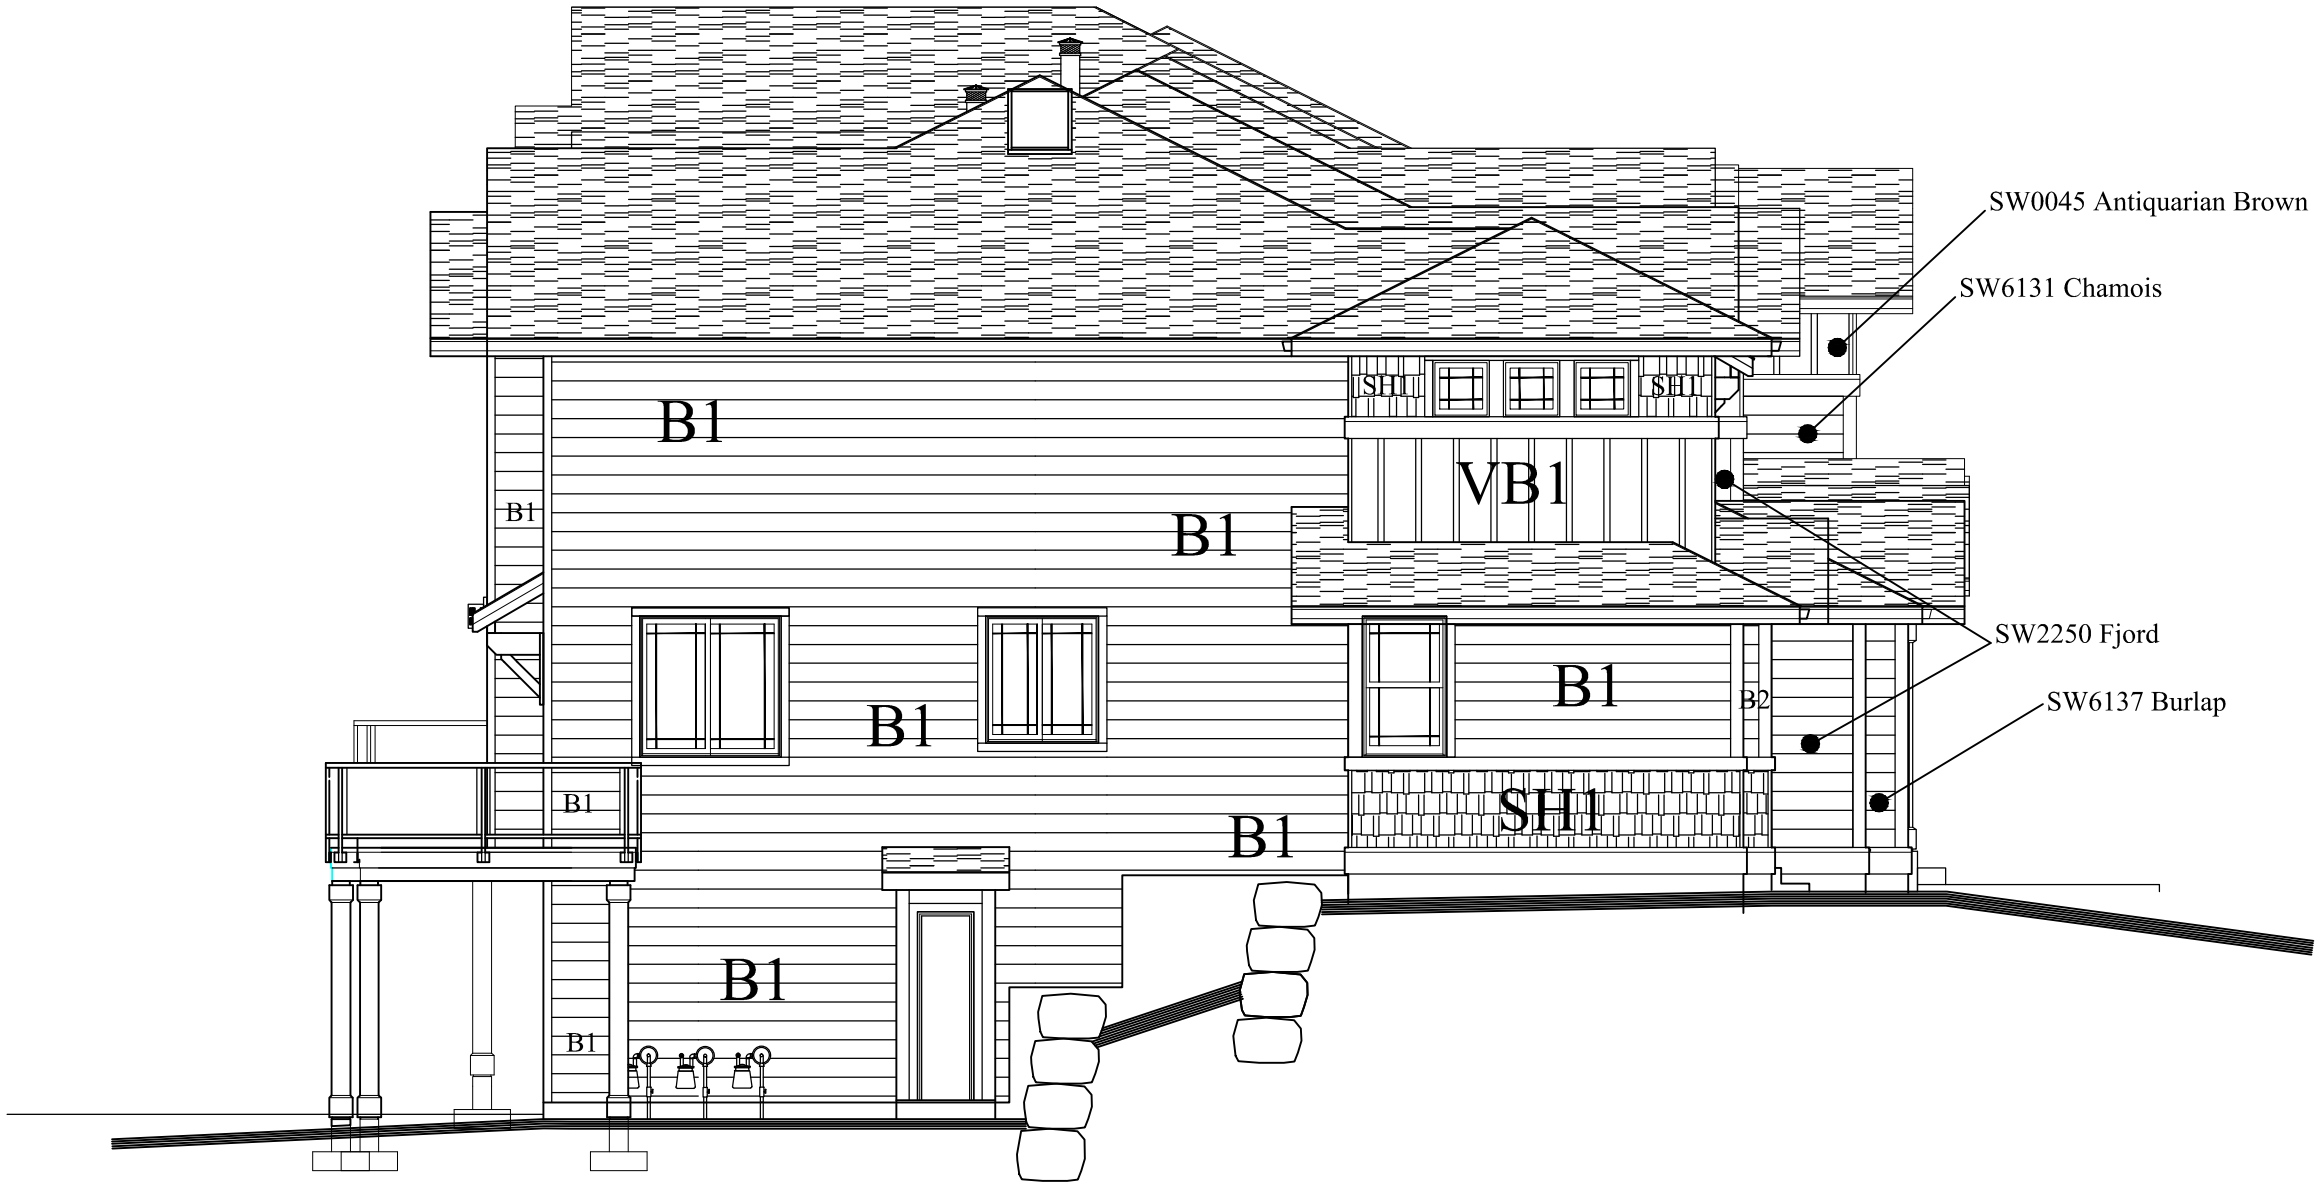

UNIT Er1
 1

BUILDING TYPE-Vd NORTH ELEVATION

BLDG 16

SCALE: 1/8" = 1'-0"

Ridgestone – Building 16
 North (side) Elevation
 Labeled – 06.24.10