


Scheme 4

B1 - SW6131 Chamois
VB1 - SW0045 Antiquarian Brown
Quad Pro Series Color #627

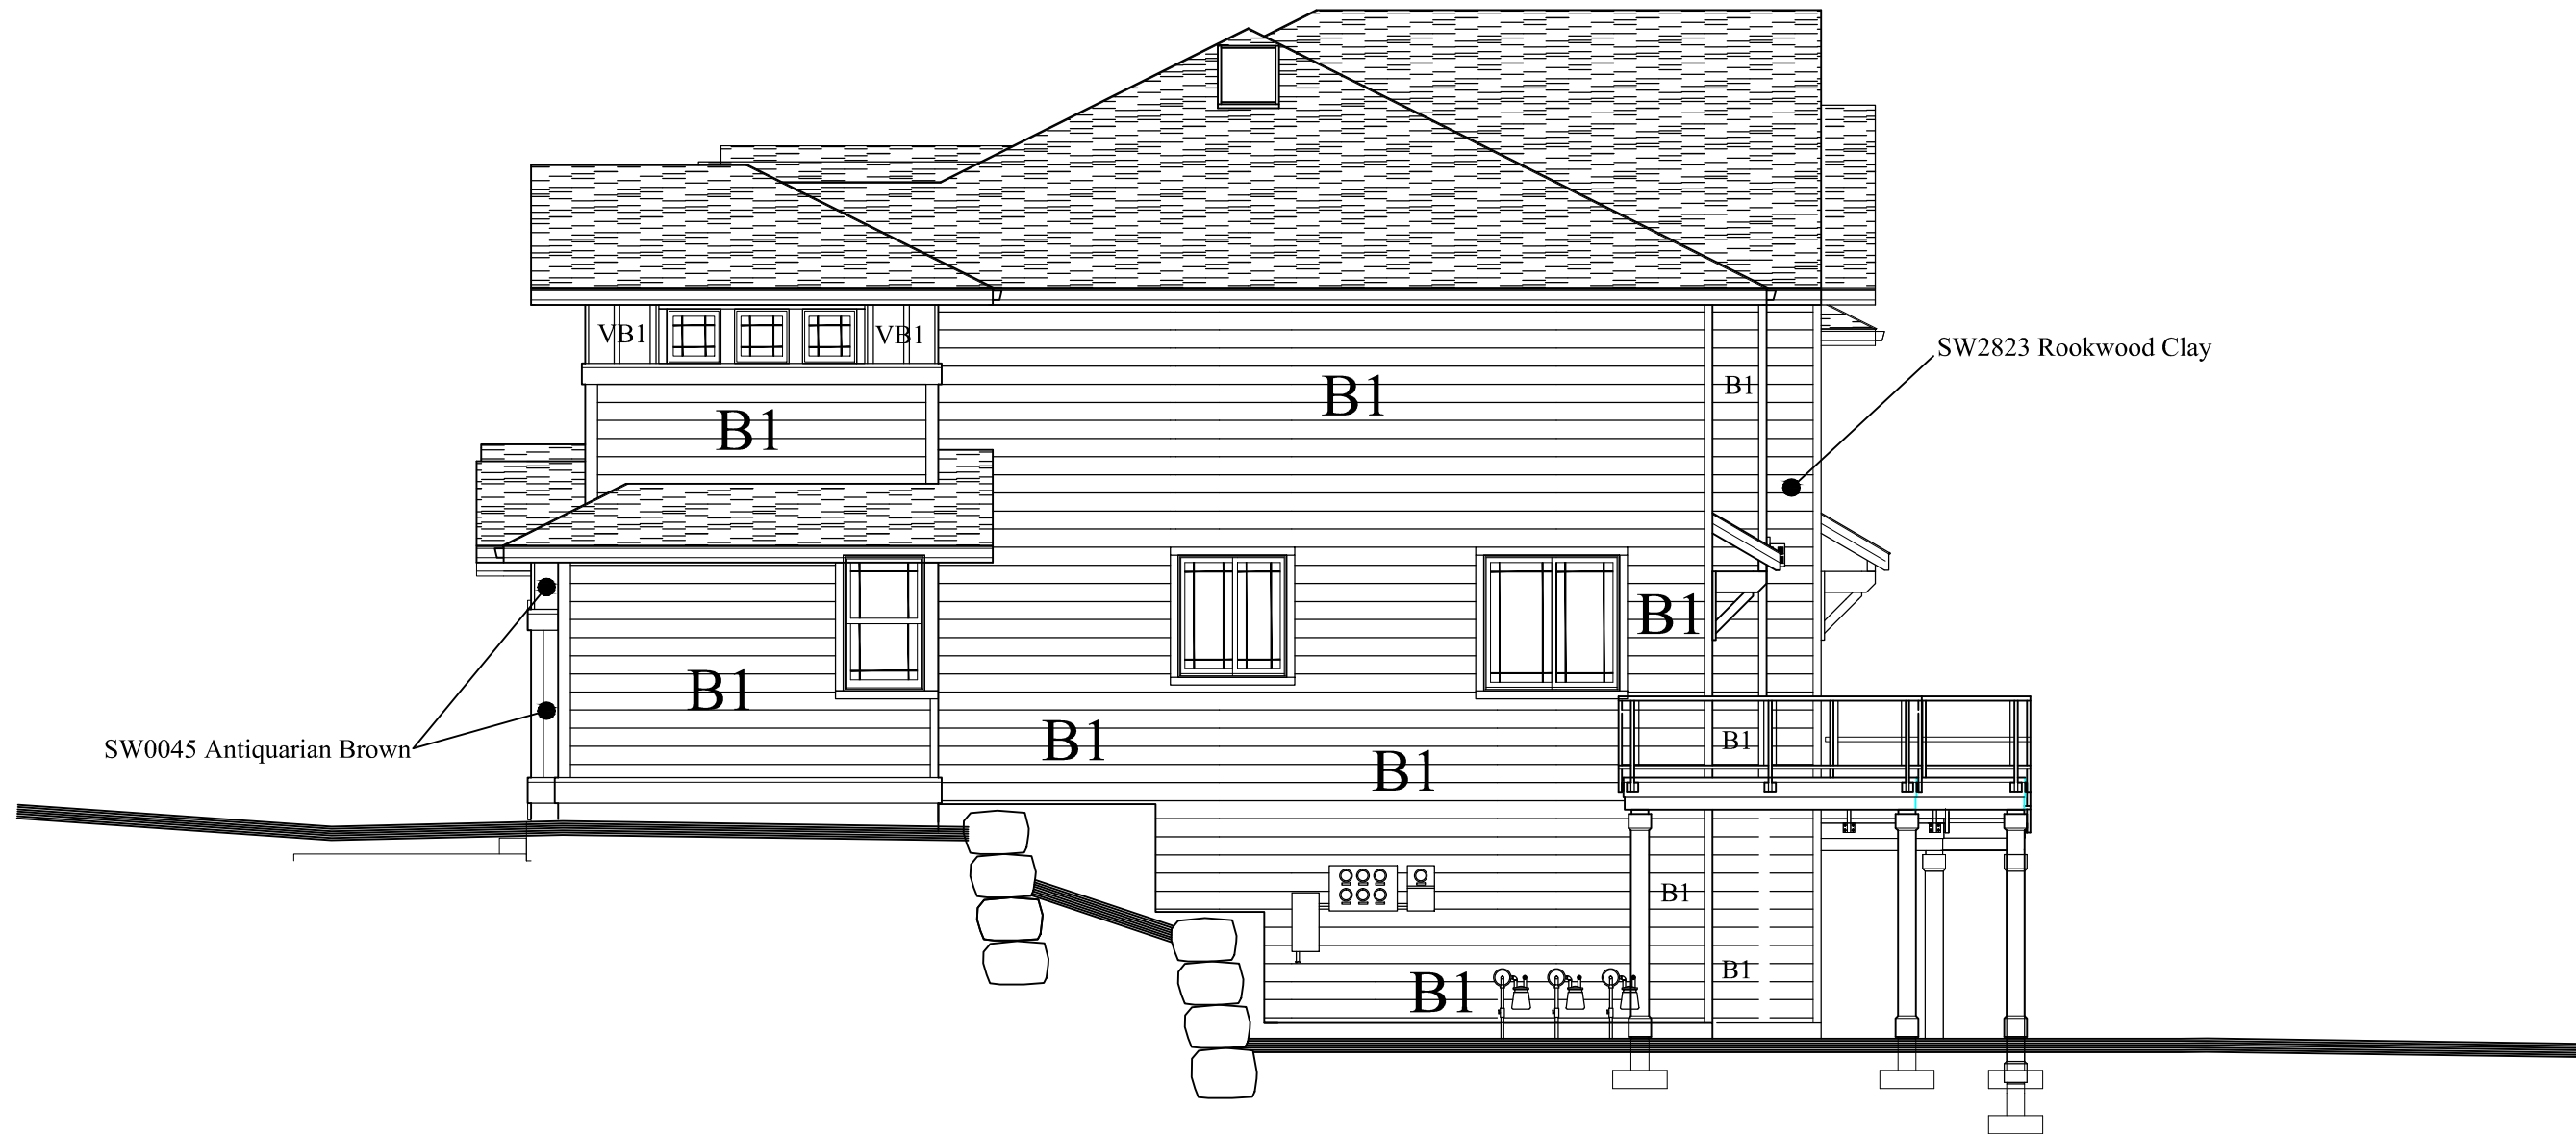

UNIT Er1
6

BUILDING TYPE-Vd SOUTH ELEVATION

BLDG 16

SCALE: 1/8" = 1'-0"

Ridgestone – Building 16
South (side) Elevation
Labeled – 06.24.10