

**Scheme 4**

B1 - SW6131 Chamois  
B2 - SW0045 Antiquarian Brown  
VB1 - SW0045 Antiquarian Brown  
Garage Door - SW1154 Kelp  
Quad Pro Series Color #627

**Scheme 13**

B1 - SW2823 Rookwood Clay  
VB1 - SW6257 Gibraltar  
Garage Door - SW6257 Gibraltar  
Quad Pro Series Color #456

**Scheme 3**

B1 - 0042 Ruskin Room Green  
SH1 - SW6272 Plum Brown  
Garage Door - SW2861 Avocado  
Quad Pro Series Color #739

**Scheme 11**


B1 - SW6381 Anjou Pear  
SH1 - SW6272 Plum Brown  
Garage Door - SW1119 Burnished Brandy  
Quad Pro Series Color #623

**Scheme 1**

B1 - SW2250 Fjord  
Garage Door - SW6137 Burlap  
Quad Pro Series Color #896

**Scheme 12**

B1 - SW6116 Tatami Tan  
B2 - SW2195 Roadside  
VB1 - SW2195 Roadside  
SH1 - SW2807 Rookwood Medium Brown  
Garage Door - SW2195 Roadside  
Quad Pro Series Color #224

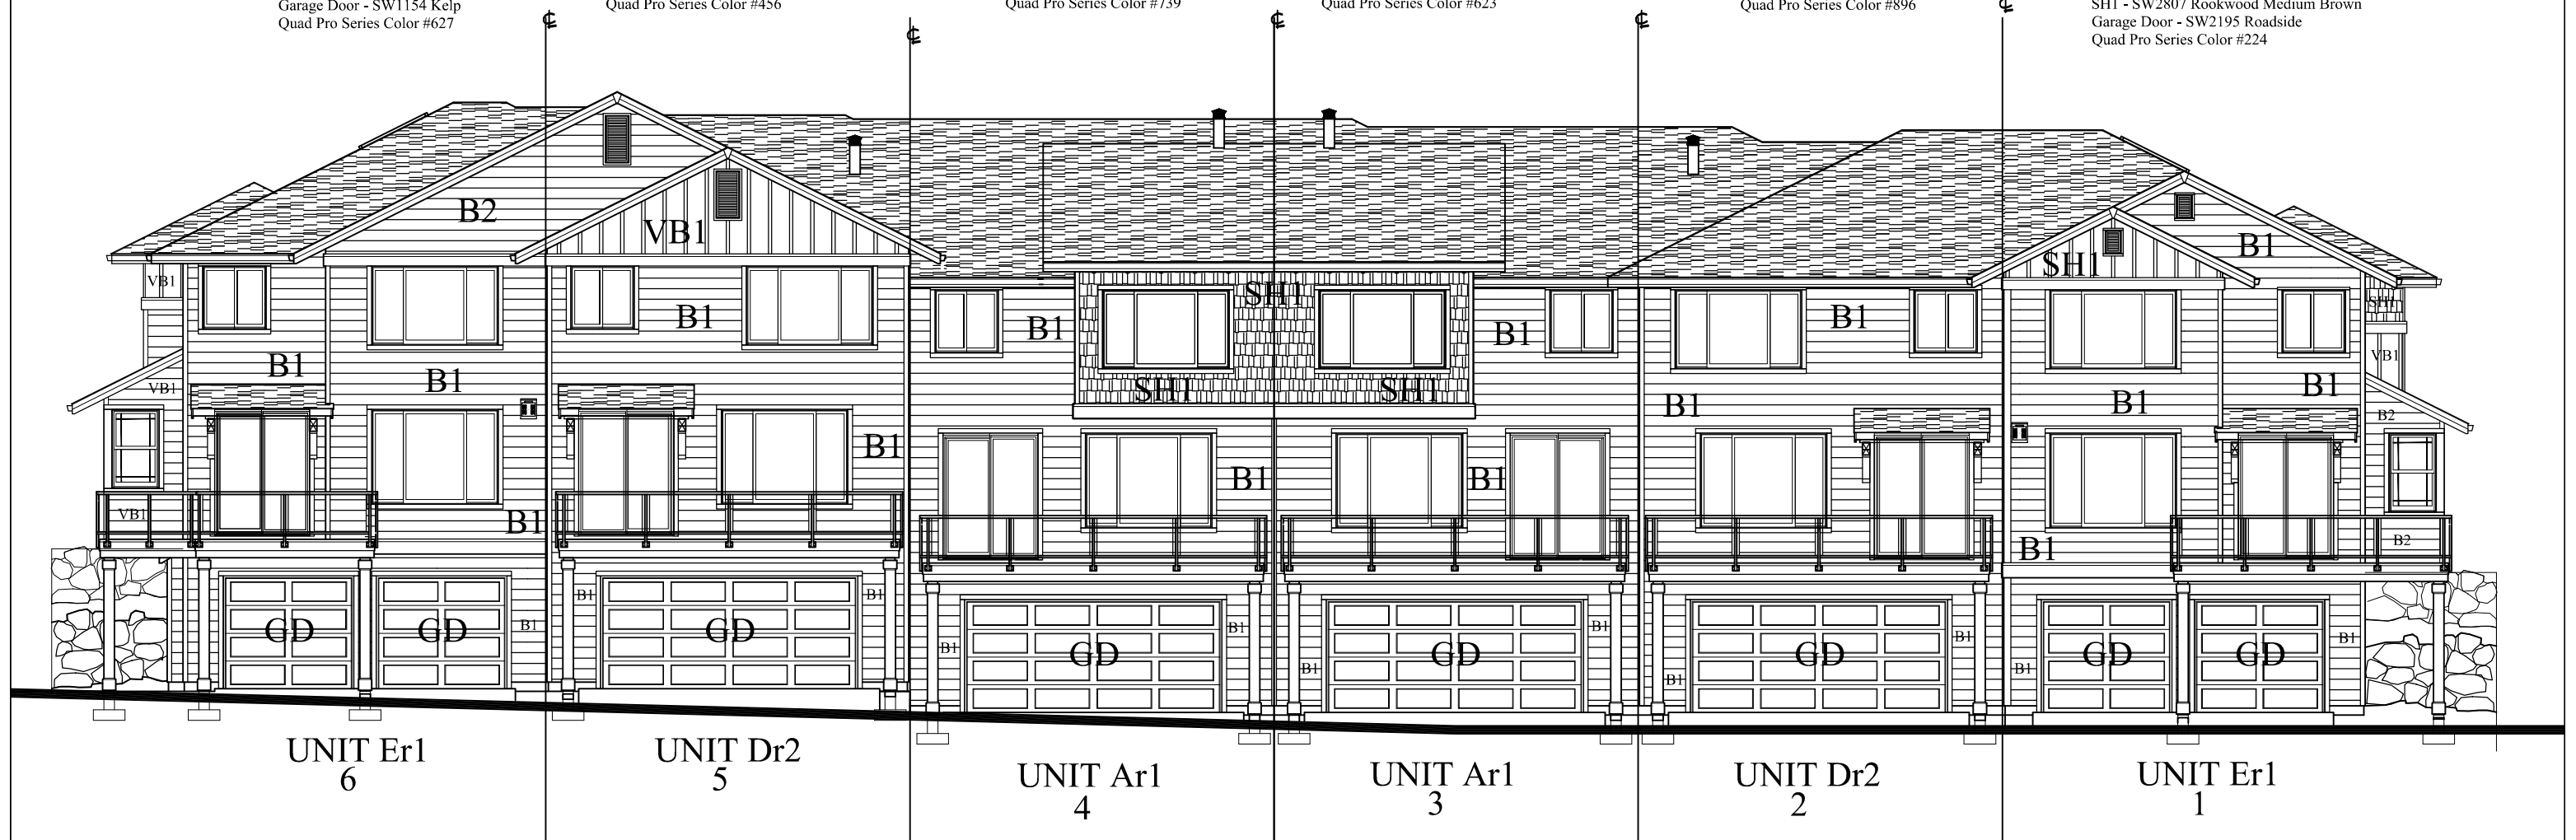

**BUILDING TYPE-Vd EAST ELEVATION**

**BLDG 16**

SCALE: 1/8" = 1'-0"

Ridgestone – Building 16  
East (rear) Elevation  
Labeled – 08.18.10