


# Scheme 6

B1 - SW2243 Wetlands

SH1 - SW6137 Burlap

CB1 - SW6188 Shade Grown

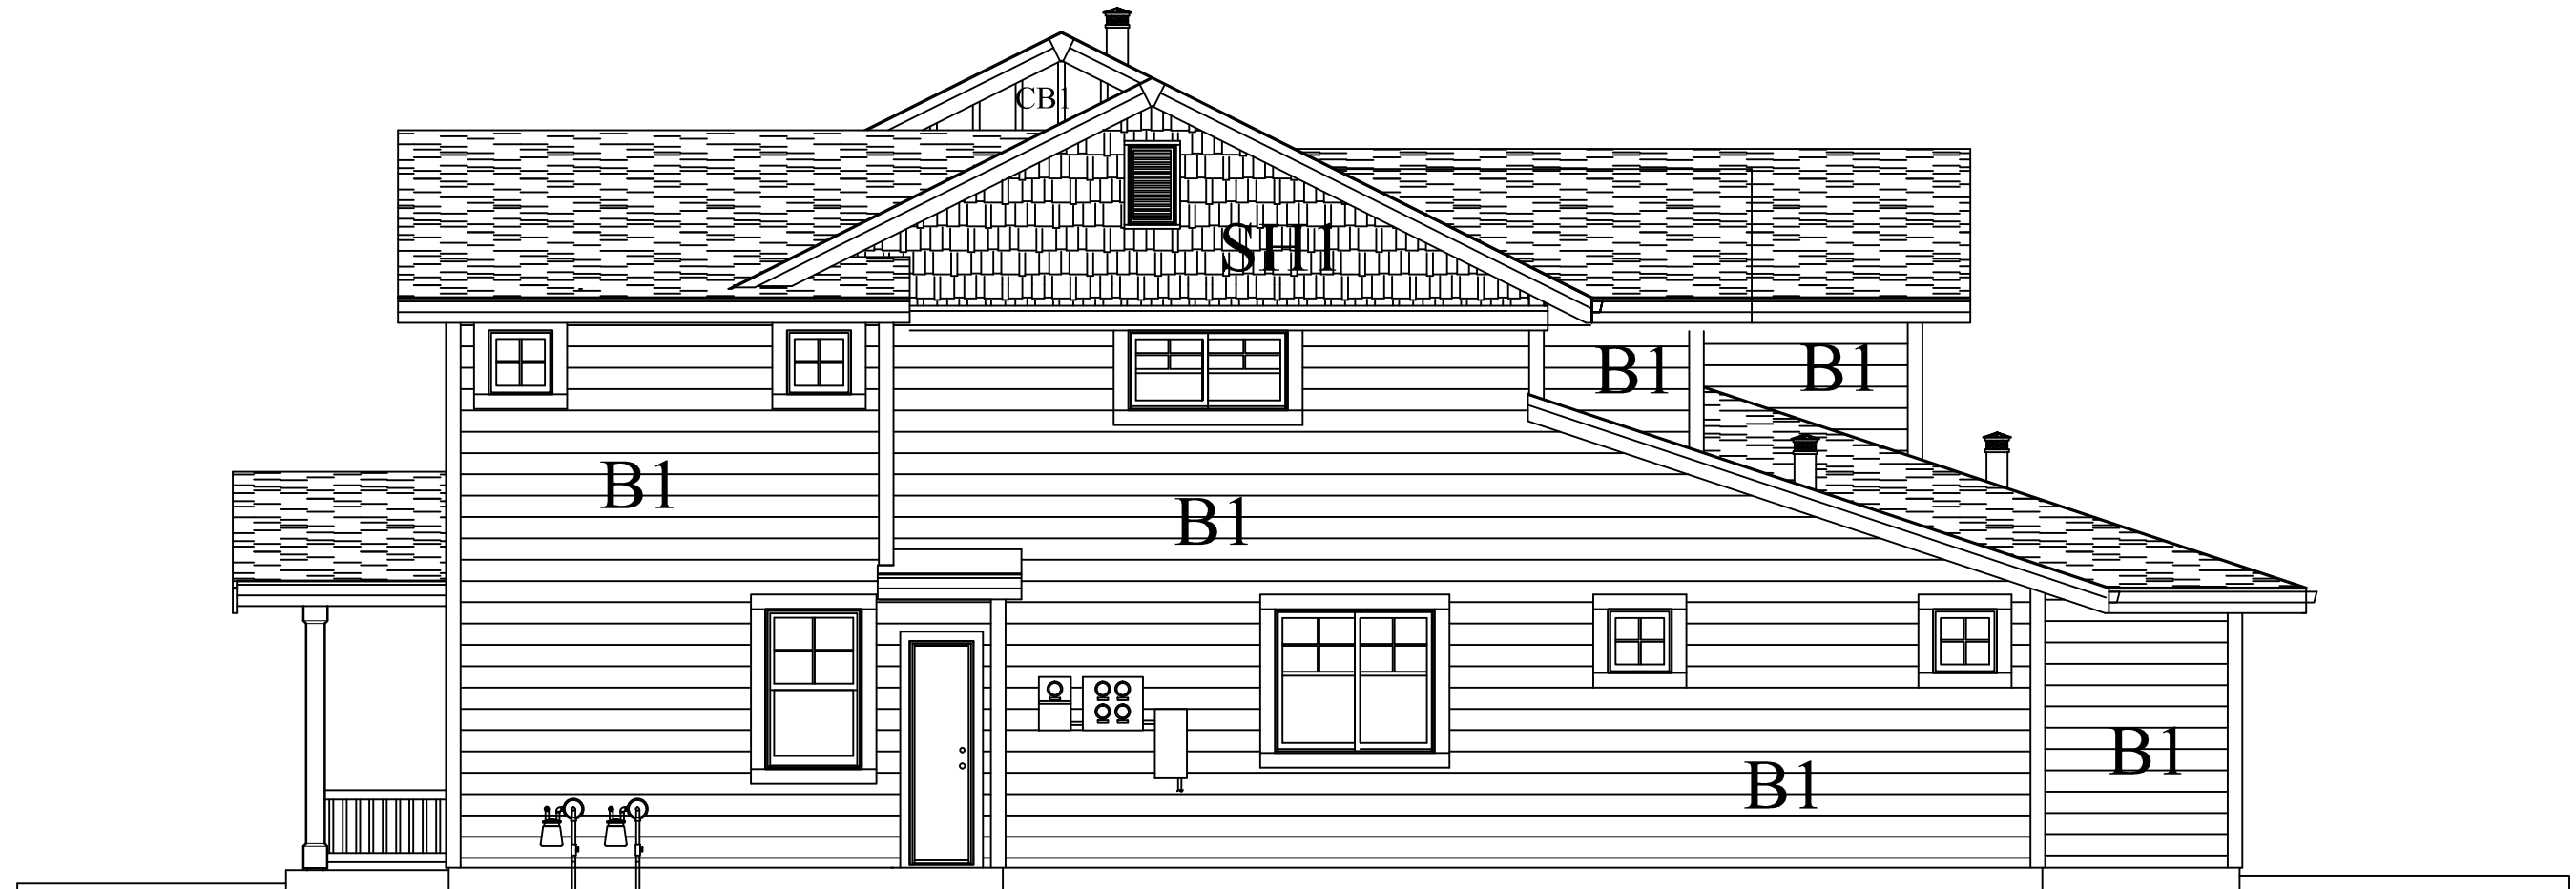

UNIT-Fr3  
62

**BUILDING TYPE-Ia EAST ELEVATION**

SCALE: 1/8" = 1'-0"

**BLDG 17**