


Scheme 6
 B1 - SW2243 Wetlands
 B2 - SW6137 Burlap
 Quad Pro Series Color #308

Scheme 5
 B1 - SW 0045 Antiquarian Brown
 Quad Pro Series Color #224

Scheme 13
 B1 - SW6257 Gibraltar
 B2 - SW6207 Retreat
 Quad Pro Series Color #827

Scheme 8
 B1 - SW2217 Bronze Age
 B2 - SW2363 Hinterland
 Quad Pro Series Color #259

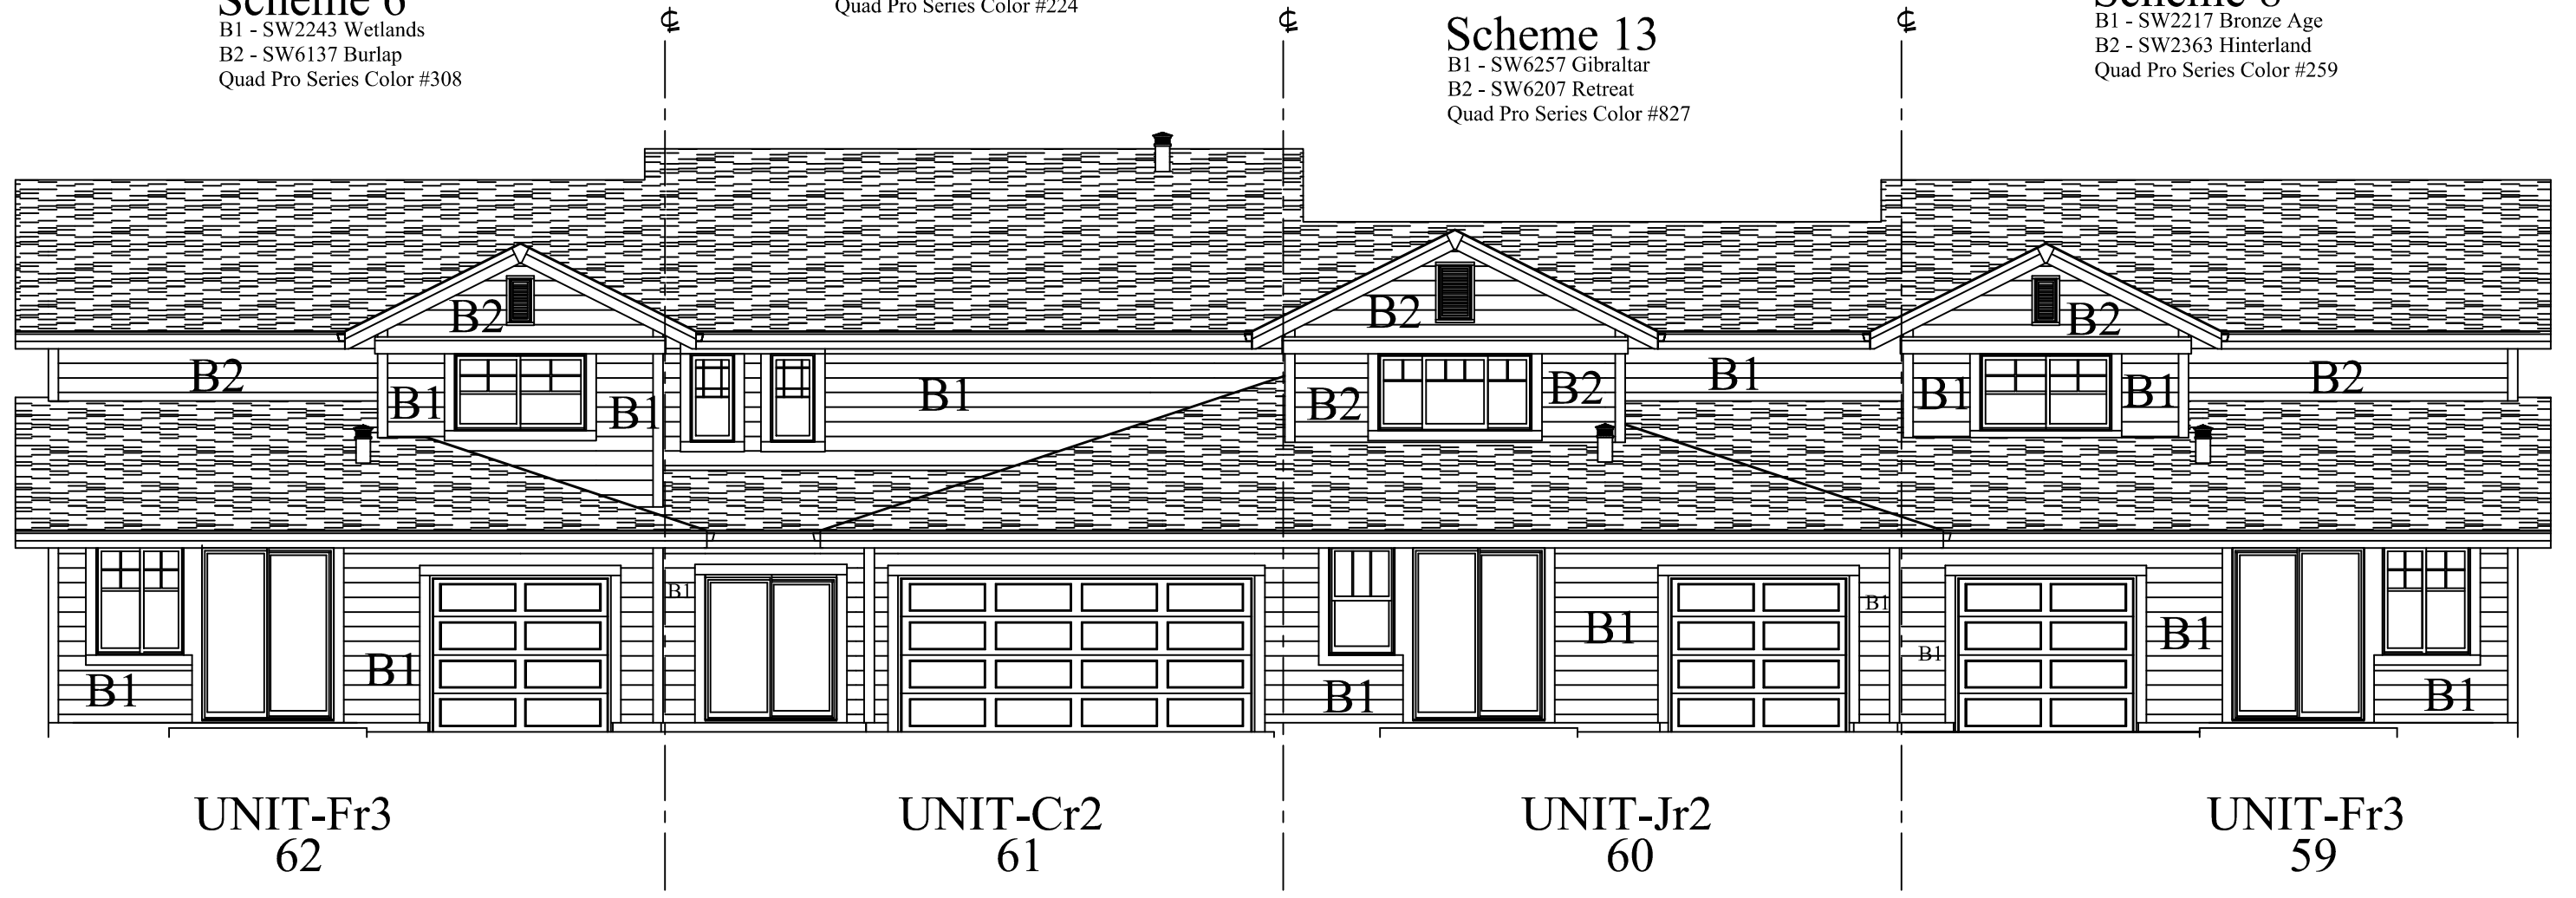

BUILDING TYPE-Ia NORTH ELEVATION

SCALE: 1/8" = 1'-0"

BLDG 17