

Scheme 8

B1 - SW2217 Bronze Age
B2 - SW6118 Leather Bound
SH1 - SW2363 Hinterland
A - SW2726 Nutmeg
Quad Pro Series Color #259


Scheme 13

B1 - SW6257 Gibraltar
SH1 - SW2823 Rookwood Clay
CB1 - SW6207 Retreat
A - SW6208 Pewter Green
Quad Pro Series Color #827

B1 - SW 0045 Antiquarian Brown
B2 - SW6090 Java
CB1 - SW2719 Rustic Red
A - SW2719 Rustic Red (front door)
Quad Pro Series Color #224

Scheme 6

B1 - SW2243 Wetlands
SH1 - SW6137 Burlap
CB1 - SW6188 Shade Grown
A - SW6090 Java
Quad Pro Series Color #308

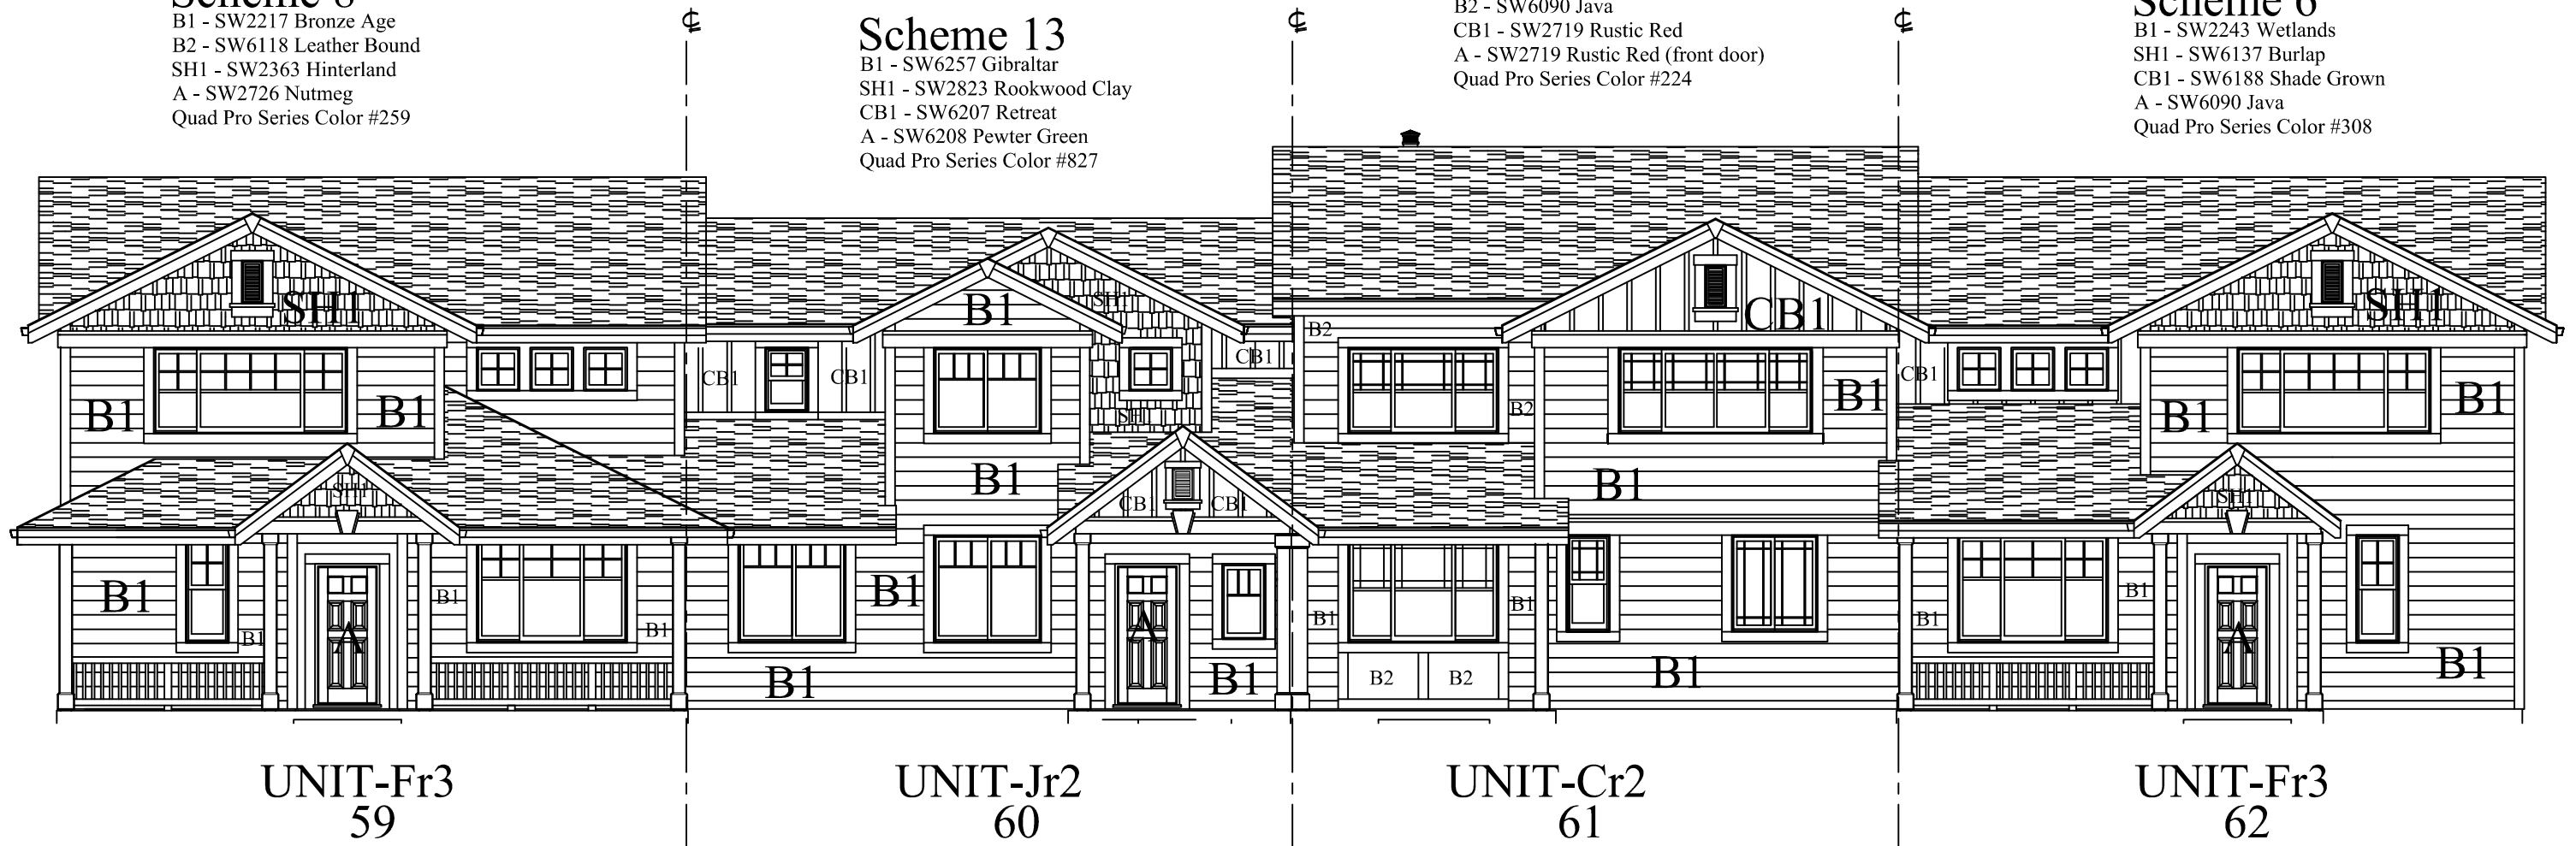

BUILDING TYPE-Ia SOUTH ELEVATION

SCALE: 1/8" = 1'-0"

BLDG 17