

Scheme 12

B1 - SW6116 Tatami Tan
B2 - SW2803 Rookwood Terra Cotta
SH1 - SW6055 Fiery Brown
A - SW2803 Rookwood Terra Cotta
Quad Pro Series Color #224

Scheme 6


B1 - SW6090 Java
B2 - SW6188 Shade Grown
VB1 - SW2823 Rookwood Clay
A - SW2243 Wetlands
Quad Pro Series Color #259

Scheme 10

B1 - SW6011 Chinchilla
VB1 - SW6257 Gibraltar
SH1 - SW6012 Browse Brown
A - SW6257 Gibraltar
Quad Pro Series Color #218

Scheme 1

B1 - SW6137 Burlap
VB1 - SW2250 Fjord
VB2 - SW3011 Acadia Blue
A - SW3011 Acadia Blue
Quad Pro Series Color #497

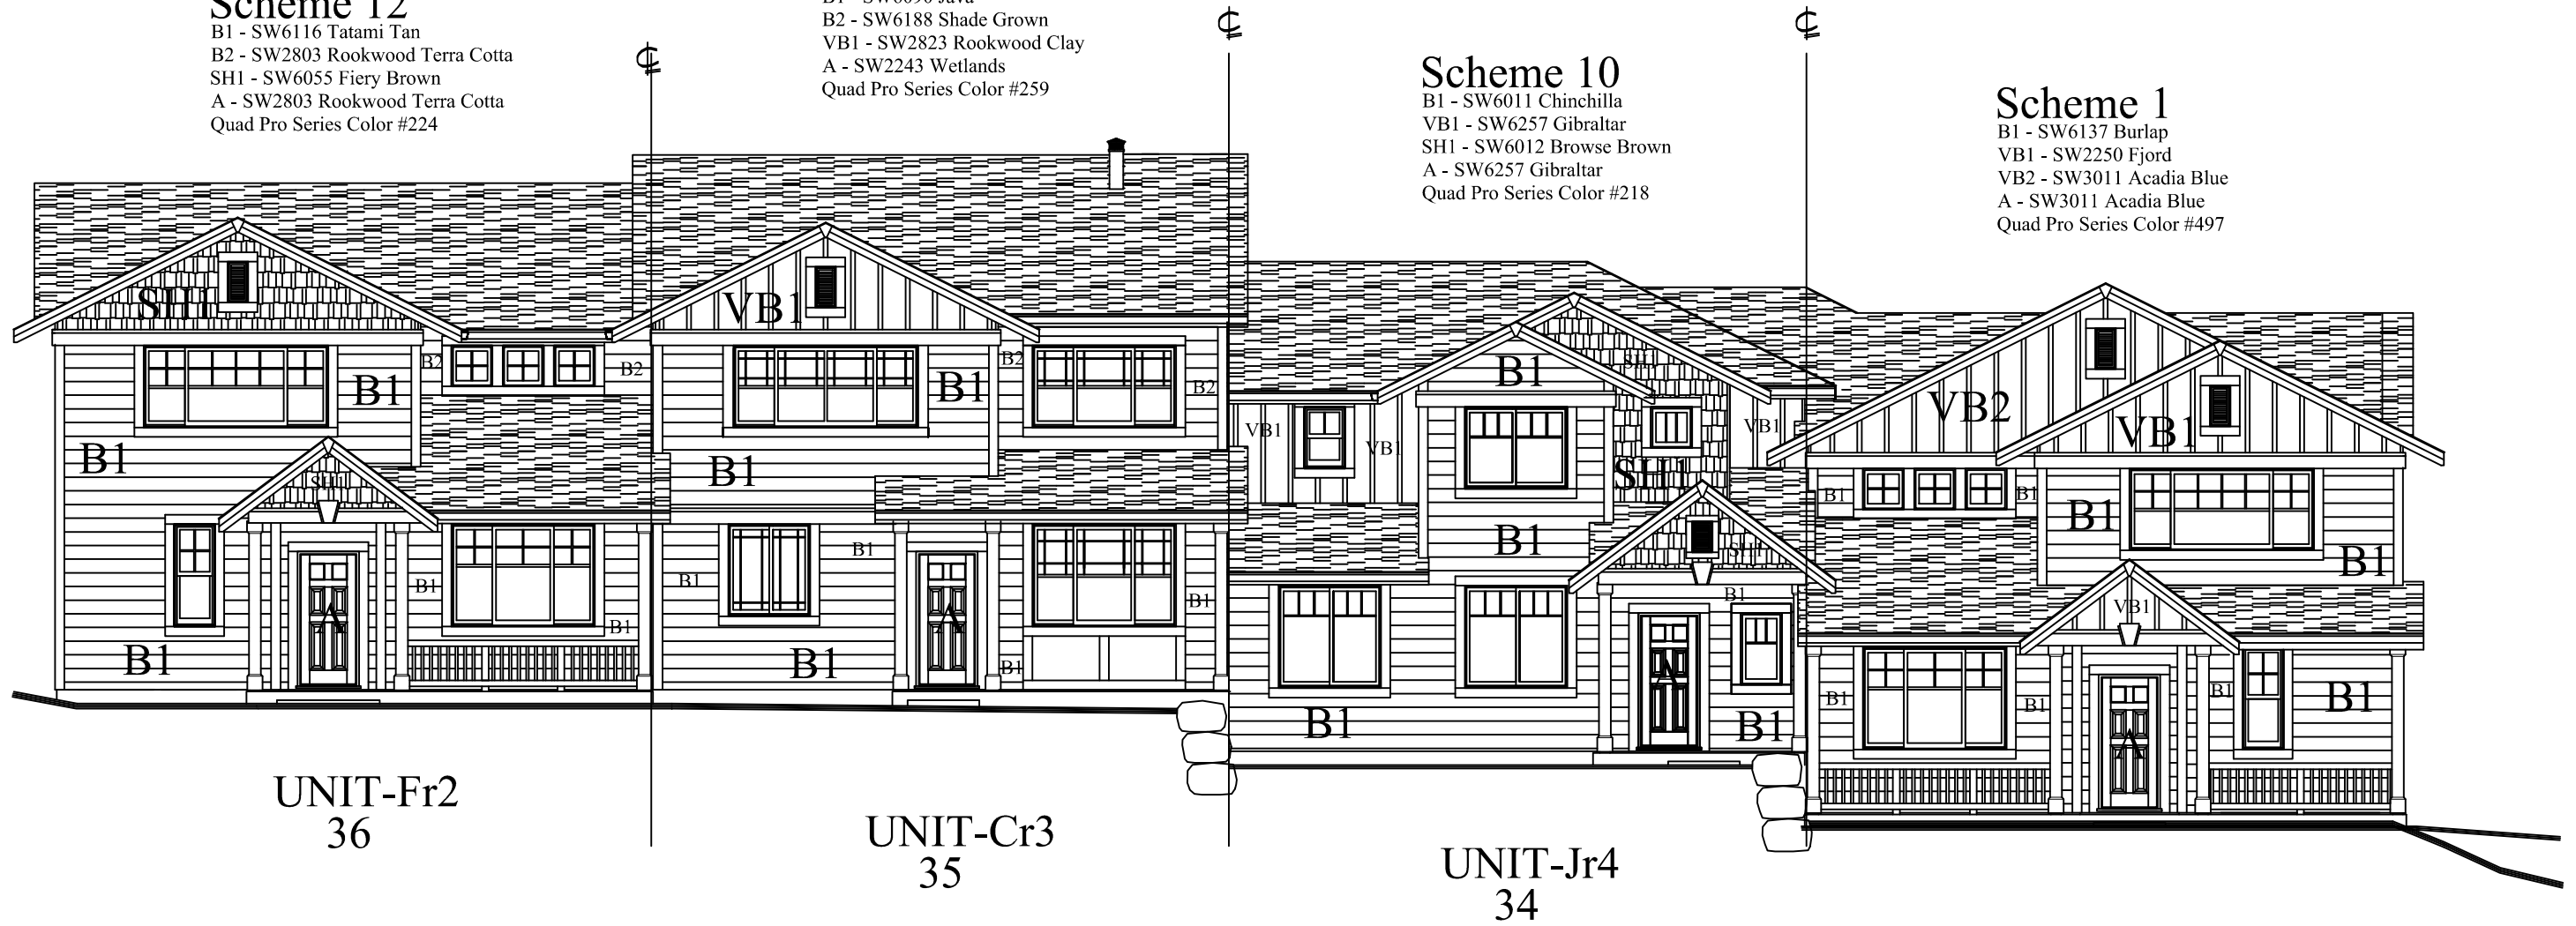

BUILDING TYPE-Ic SOUTH ELEVATION

SCALE: 1/8" = 1'-0"

BLDG 6

UNIT-Fr2
33

Ridgestone – Building 6
South (Front) Elevation
Color