


# Scheme 12

B1 - SW6116 Tatami Tan  
SH1 - SW6055 Fiery Brown  
Quad Pro Series Color #224

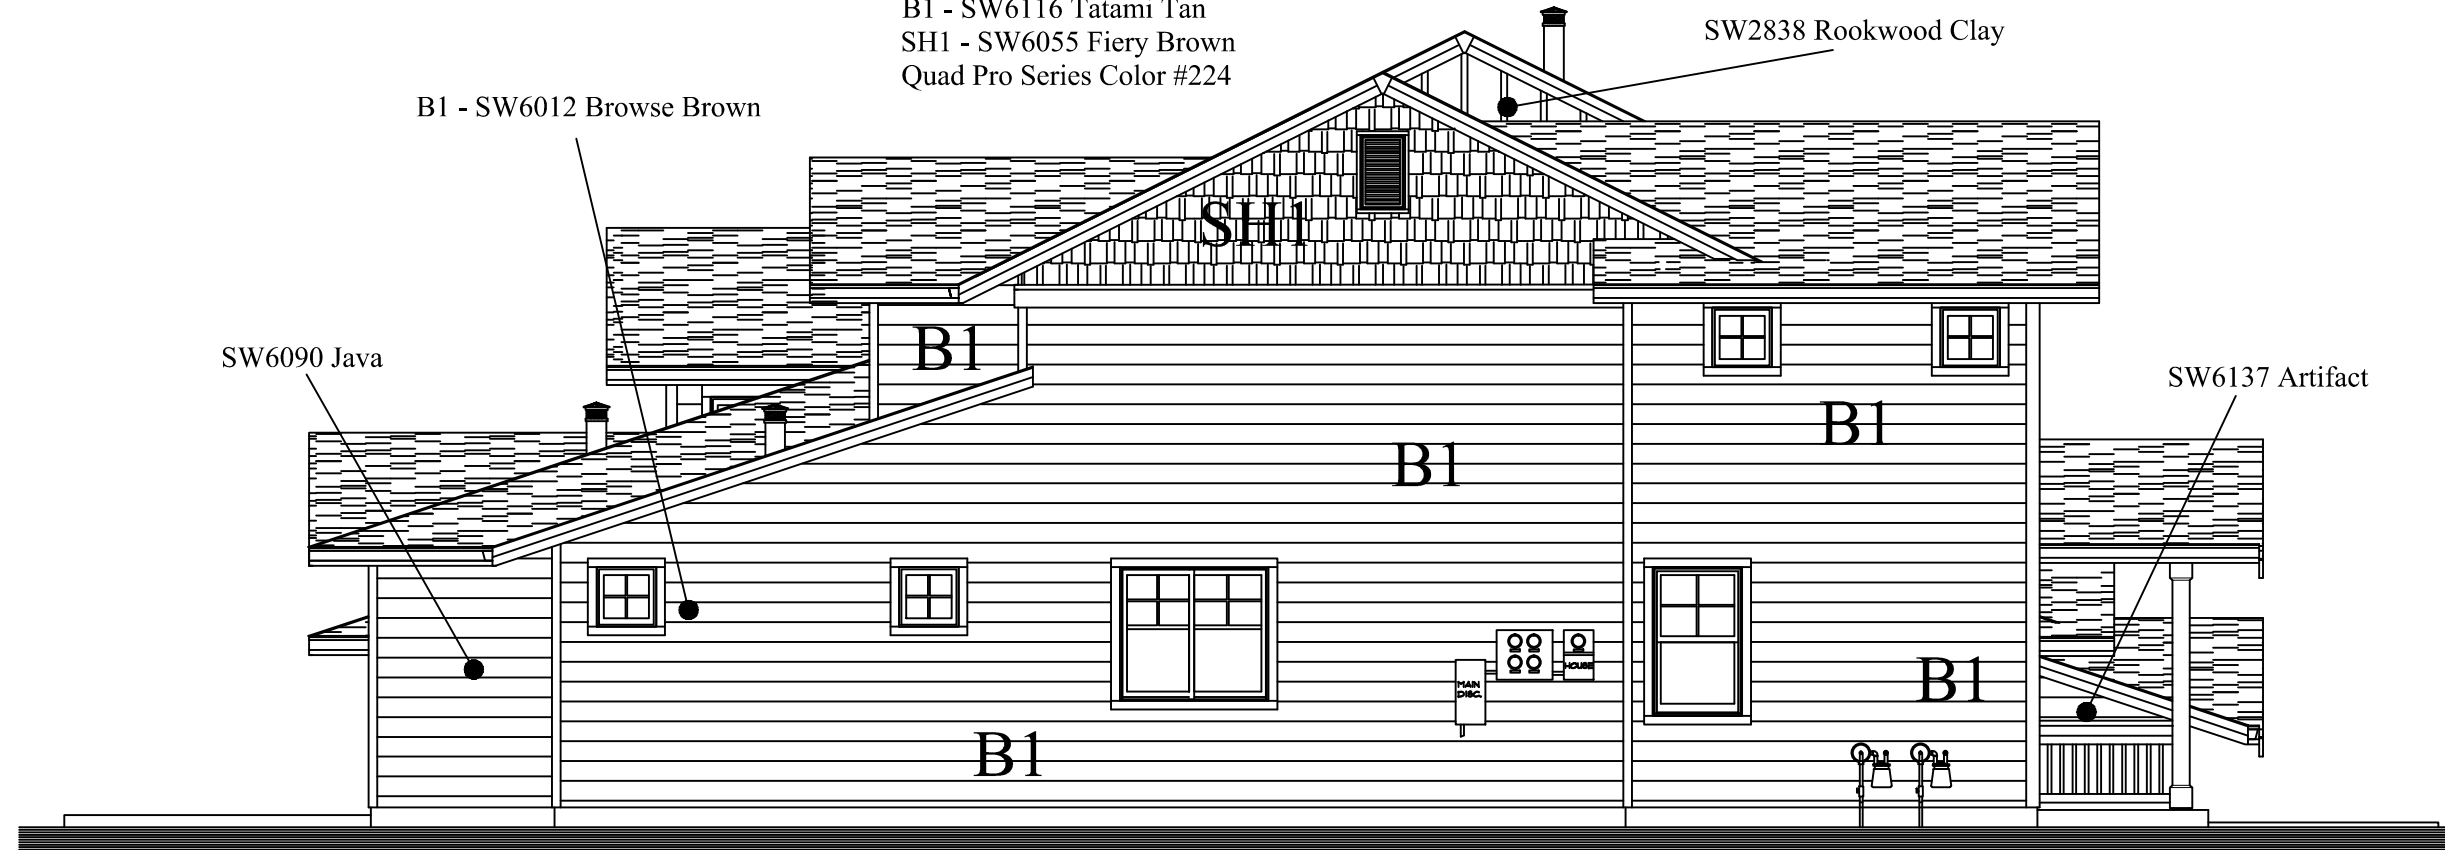

UNIT-Fr2  
36

## BUILDING TYPE-Ic WEST ELEVATION

SCALE: 1/8" = 1'-0"

### BLDG 6

Ridgestone – Building 6  
West (Side) Elevation  
Labeled