


Scheme 12

B1 - SW2803 Rookwood Terra Cotta

VB1 - SW6115 Totally Tan

Quad Pro Series Color #943

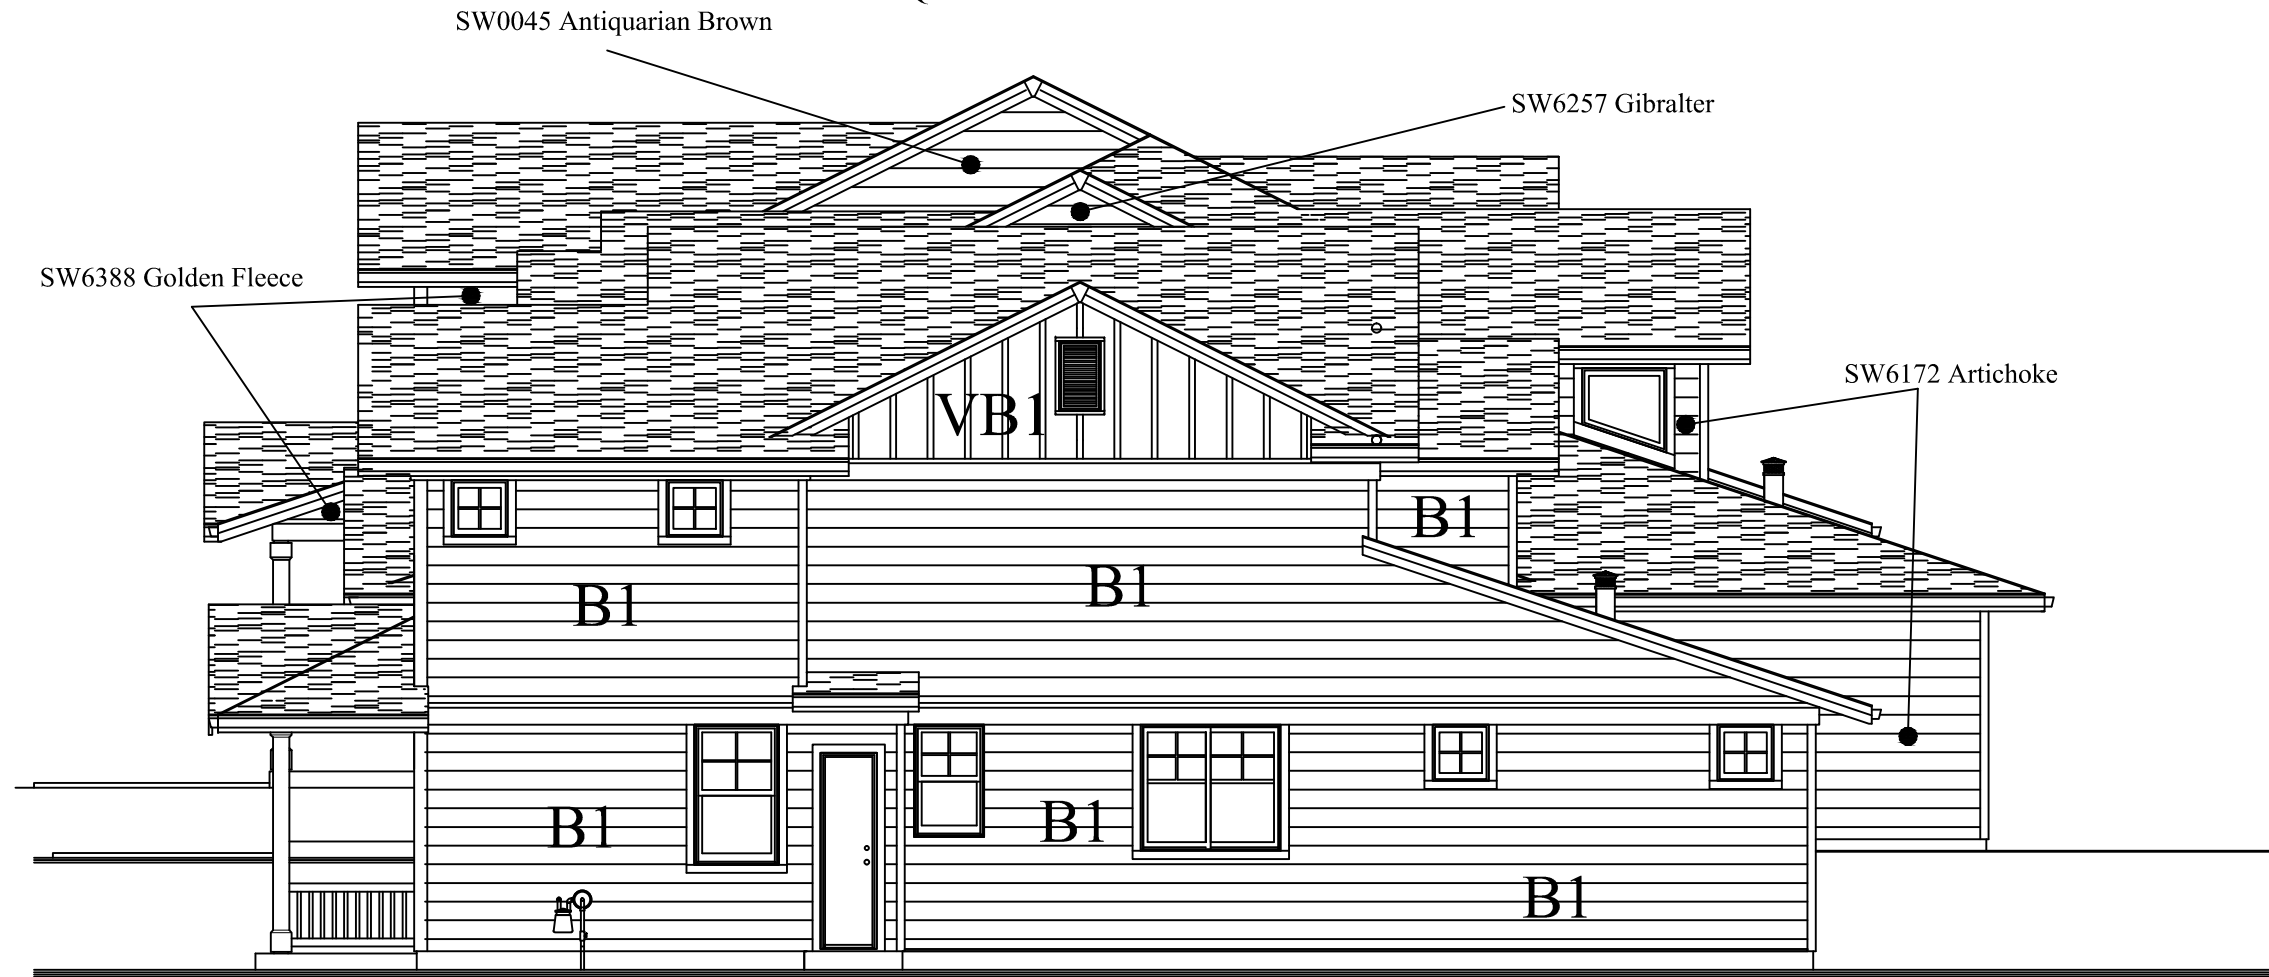

UNIT-Fr2
30

BUILDING TYPE-IIIb EAST ELEVATION

SCALE: 1/8" = 1'-0"

BLDG 8

Ridgestone – Building 8
East (Side) Elevation
Labeled