

Scheme 11


B1 - SW6388 Golden Fleece
 B2 - SW0008 Cajun Red
 SH1 - SW0045 Antiquarian Brown
 A - SW0008 Cajun Red
 Quad Pro Series Color #623

Scheme 7

B1 - SW6179 Artichoke
 VB1 - SW6257 Gibraltar
 VB2 - SW6178 Clary Sage
 SH1 - SW6178 Clary Sage
 A - SW6992 Inkwell
 Quad Pro Series Color #308

Scheme 12

B1 - SW2803 Rookwood Terra Cotta
 VB1 - SW6115 Totally Tan
 VB2 - SW2727 Cardamom
 A - SW2807 Rookwood Medium Brown
 Quad Pro Series Color #943

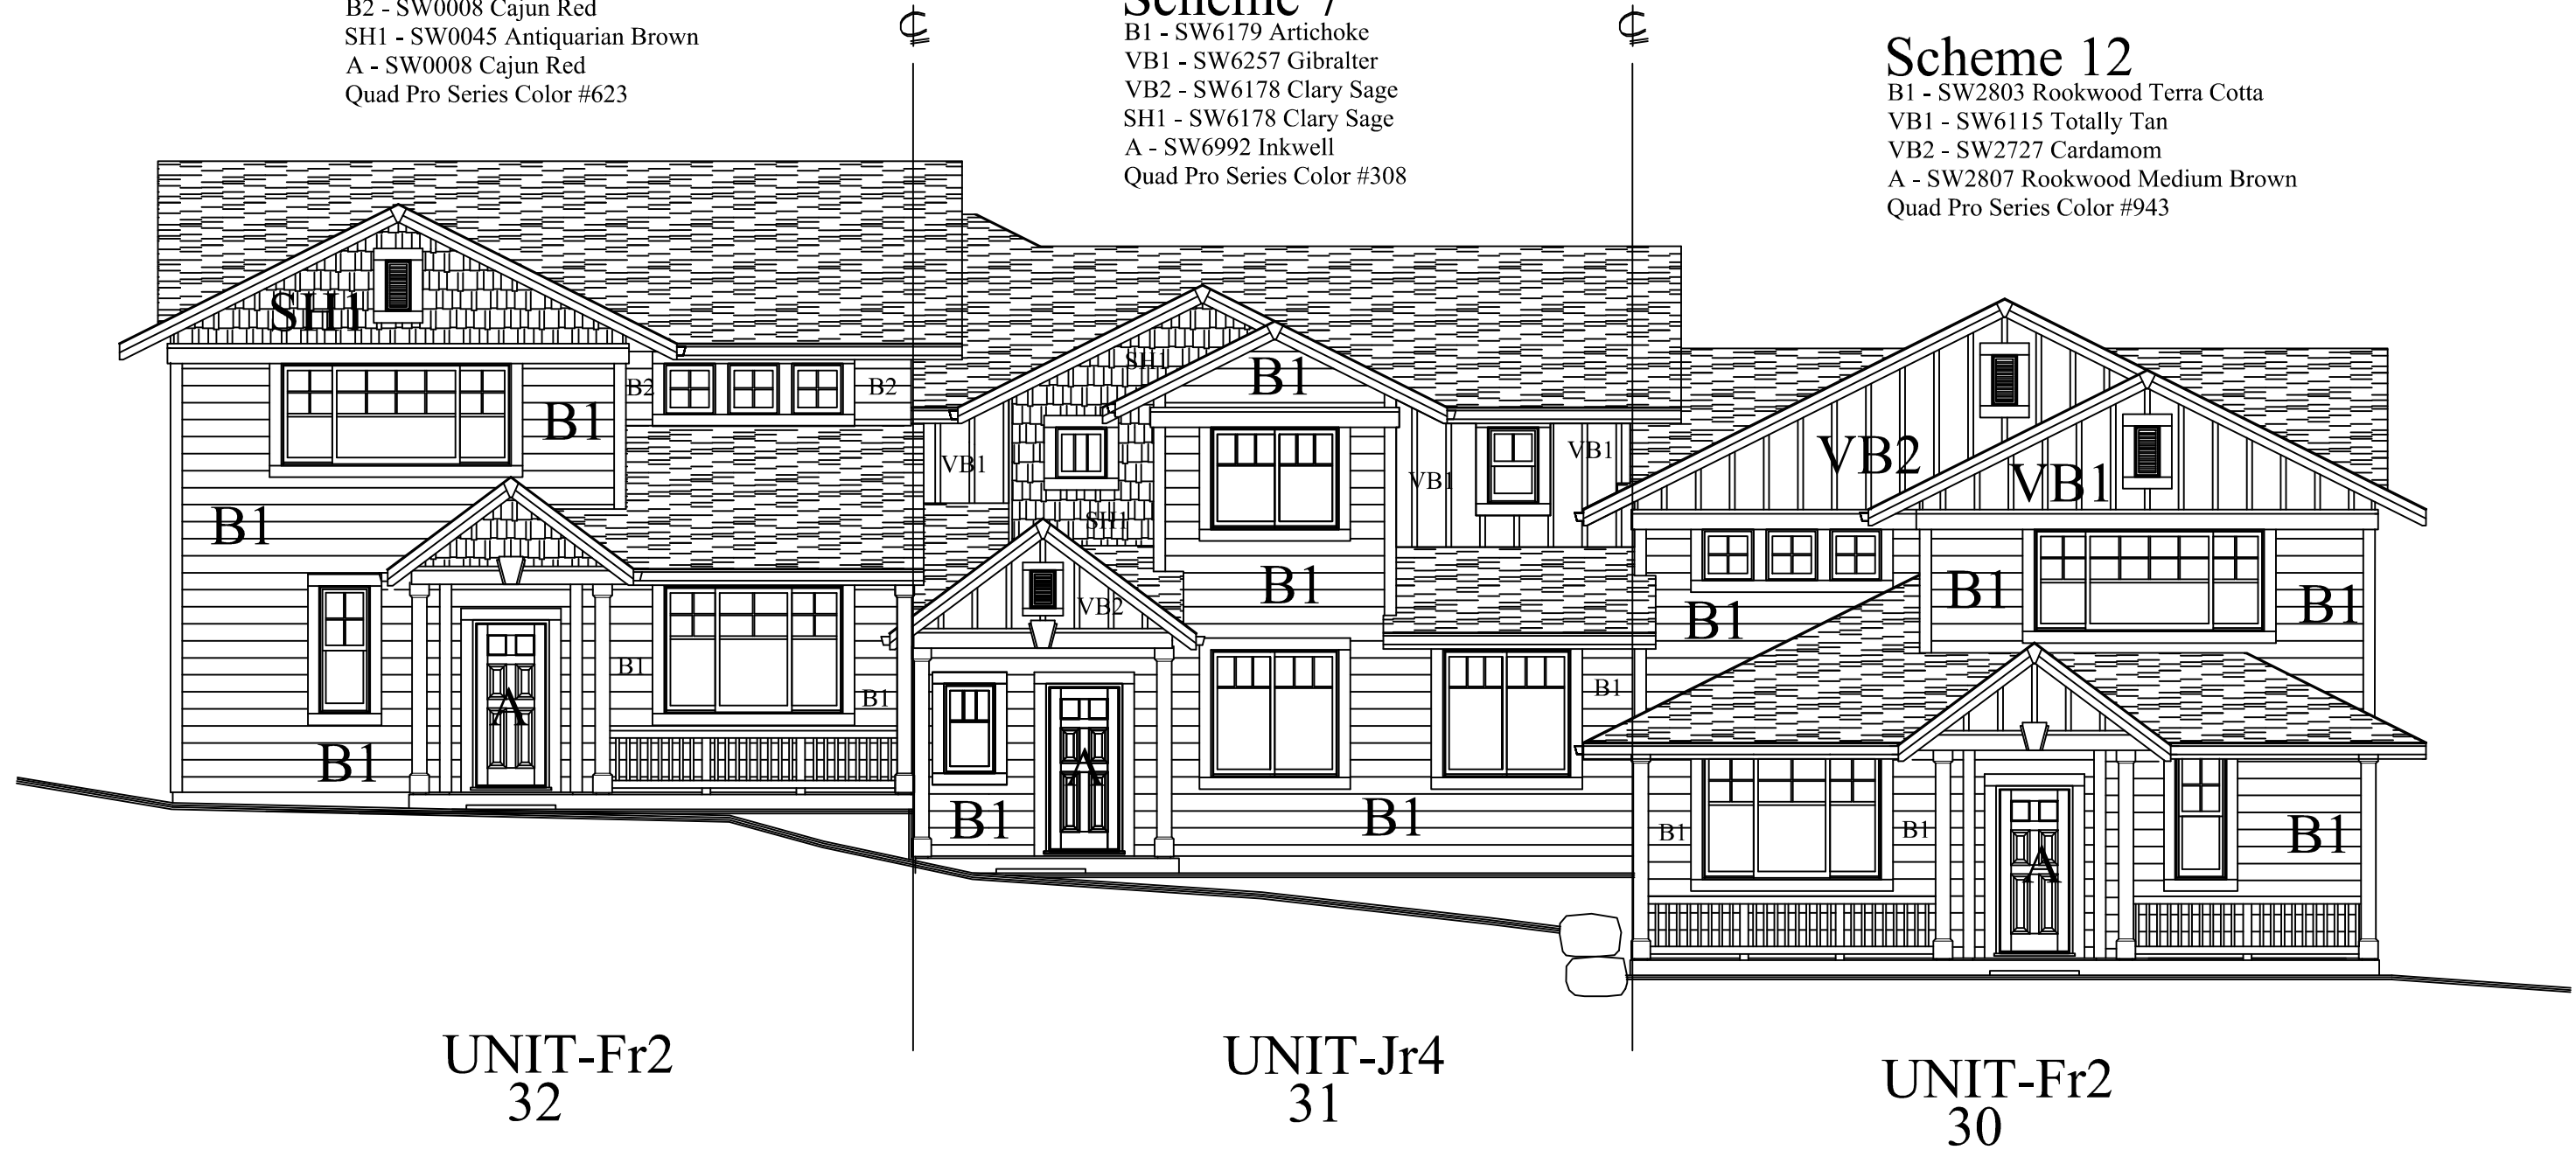

UNIT-Fr2
32

UNIT-Jr4
31

UNIT-Fr2
30

BUILDING TYPE-IIIb SOUTH ELEVATION

SCALE: 1/8" = 1'-0"

Ridgestone – Building 8
 South (Front) Elevation
 Labeled