


B1 - SW0506 Golden Fleece
B2 - SW0008 Cajun Red
SH1 - SW0045 Antiquarian Brown
Quad Pro Series Color #623

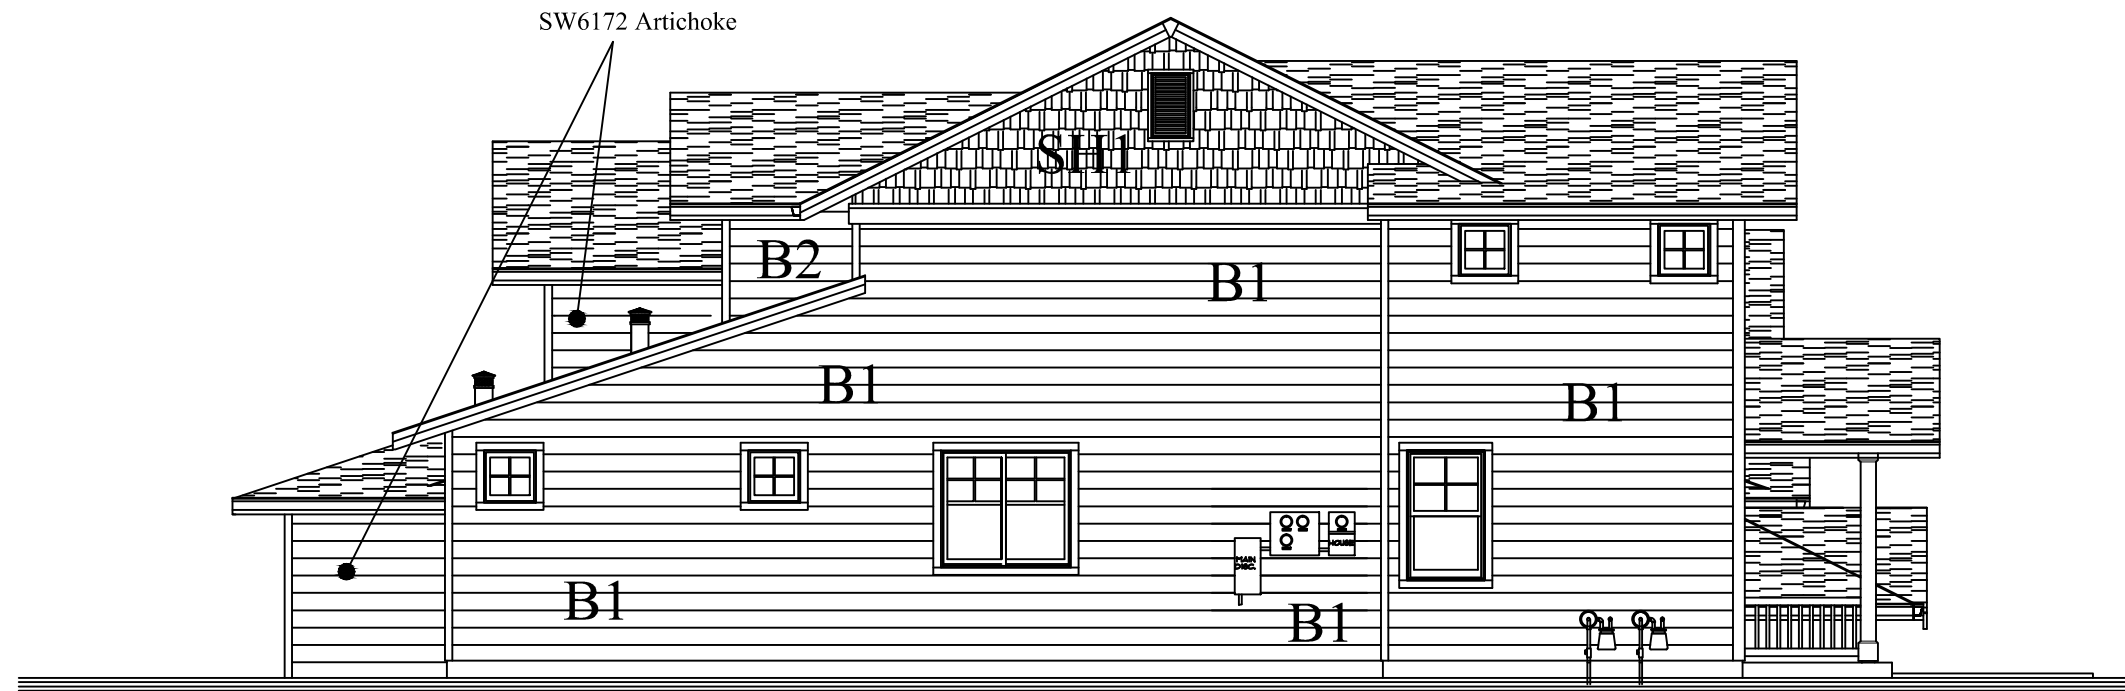

UNIT-Fr2
32

BUILDING TYPE-IIIb WEST ELEVATION

SCALE: 1/8" = 1'-0"

BLDG 8

Ridgestone – Building 8
West (Side) Elevation
Labeled