




BUILDING TYPE-IIb NORTH ELEVATION
BLDG 9 SCALE: 3/32" = 1'-0"

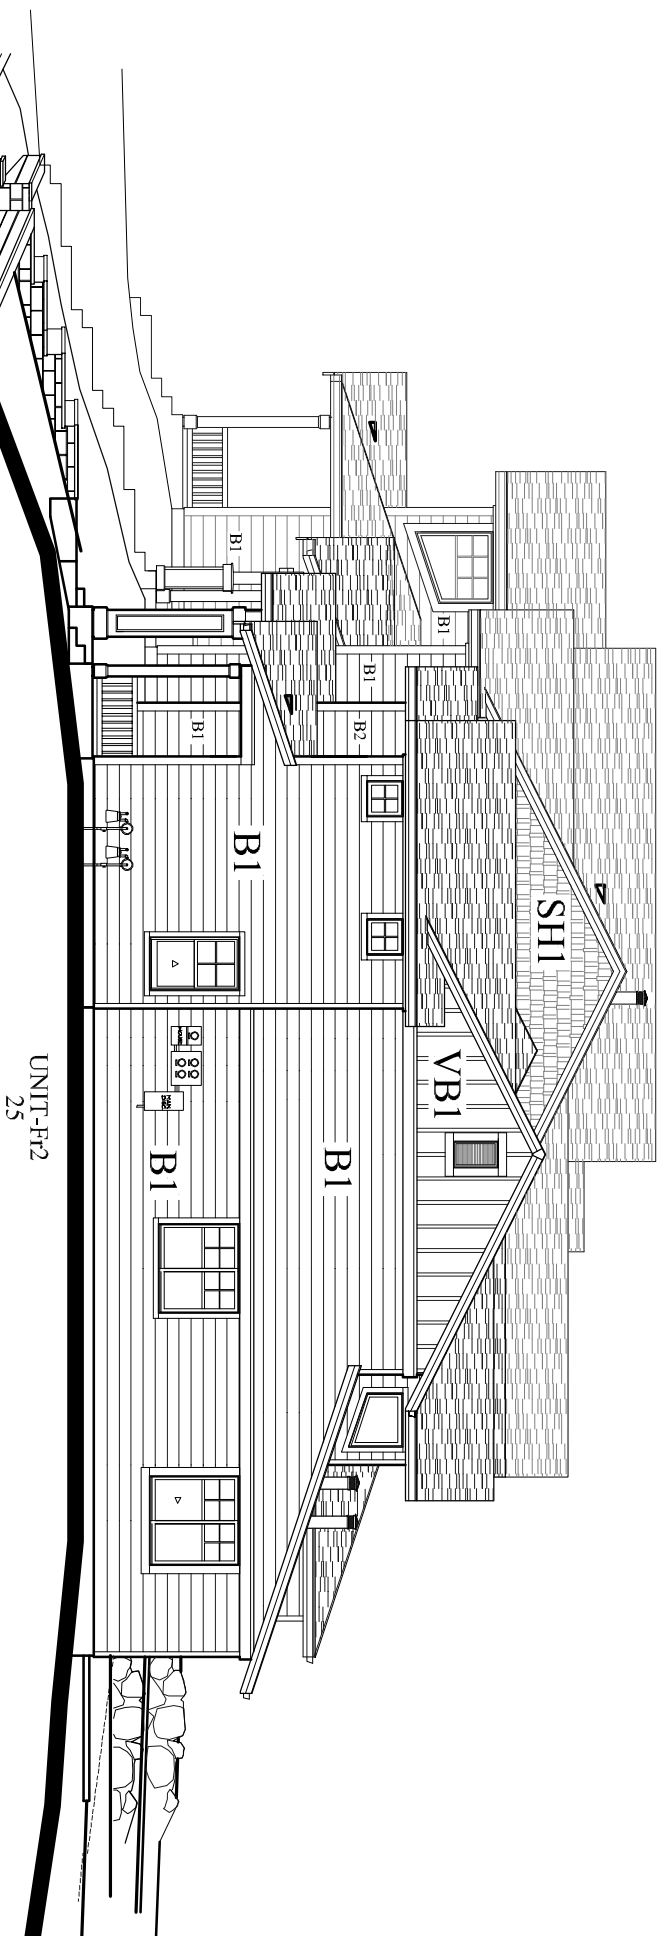

BUILDING TYPE-IIb EAST ELEVATION
BLDG 9 SCALE: 3/32" = 1'-0"

ELEVATION HATCH LEGEND:

	ASPHALT COMP. SHINGLES		HORIZONTAL LAP SIDING (LAPPED/LANK) WITH 8"
	VERIFY COLOR W/ BUILDER		BOARD AND BATTEN SIDING
	SHAKE		3" BATTS @ 16" O.C.

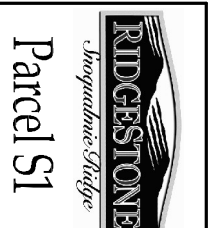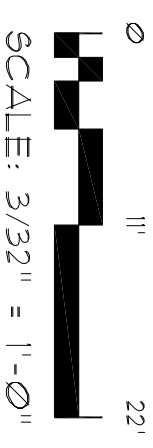

Portland Division
16520 SW Upper Boones Ferry Rd., Suite 200
Portland, OR 97224

Building 9
Building Type -Iib
Units Cr3, Fr2 and Jr4
North & East Elevation

DATE: 5/29/2013
REVISION DATE:
SCALE: 3/32" = 1'-0"

JOB #: XA110102.dwg
1804 136th Place NE Ste. 1, Bellevue, WA 98005 (425) 644-1446 & Fax 644-1921
E-mail: OFFICE@GMSARCH.COM Architecture Design Planning Members of A.I.A.

