

Scheme 8
 B1 - SW2363 Hinterland
 B2 - SW2364 Mossy Bank
 SH1 - SW2217 Bronze Age
 A - SW6390 Bose Pear
 Quad Pro Series Color #739


Scheme 2
 B1 - SW6061 Tanbark
 VB1 - SW2837 Aurora Brown
 A1 - SW2176 Oak Creek
 A2 - SW2838 Polished Mahogany
 Quad Pro Series Color #223

Scheme 14
 B1 - SW6011 Chinchilla
 VB1 - SW2250 Fjord
 A - SW2848 Roycroft Pewter
 Quad Pro Series Color #218

Scheme 5
 B1 - 6130 Mannered Gold
 SH1 - SW0045 Antiquarian Brown
 A - SW0008 Cajun Red
 Quad Pro Series Color #497

Scheme 6
 B1 - SW2243 Wetlands
 VB1 - SW6137 Burlap
 A - SW6188 Shade Grown
 Quad Pro Series Color #308

Scheme 9
 B1 - SW2329 Brandywine
 SH1 - SW6116 Tatami Tan
 SH2 - SW2922 Quail Crest
 A - SW2922 Quail Crest
 Quad Pro Series Color #224

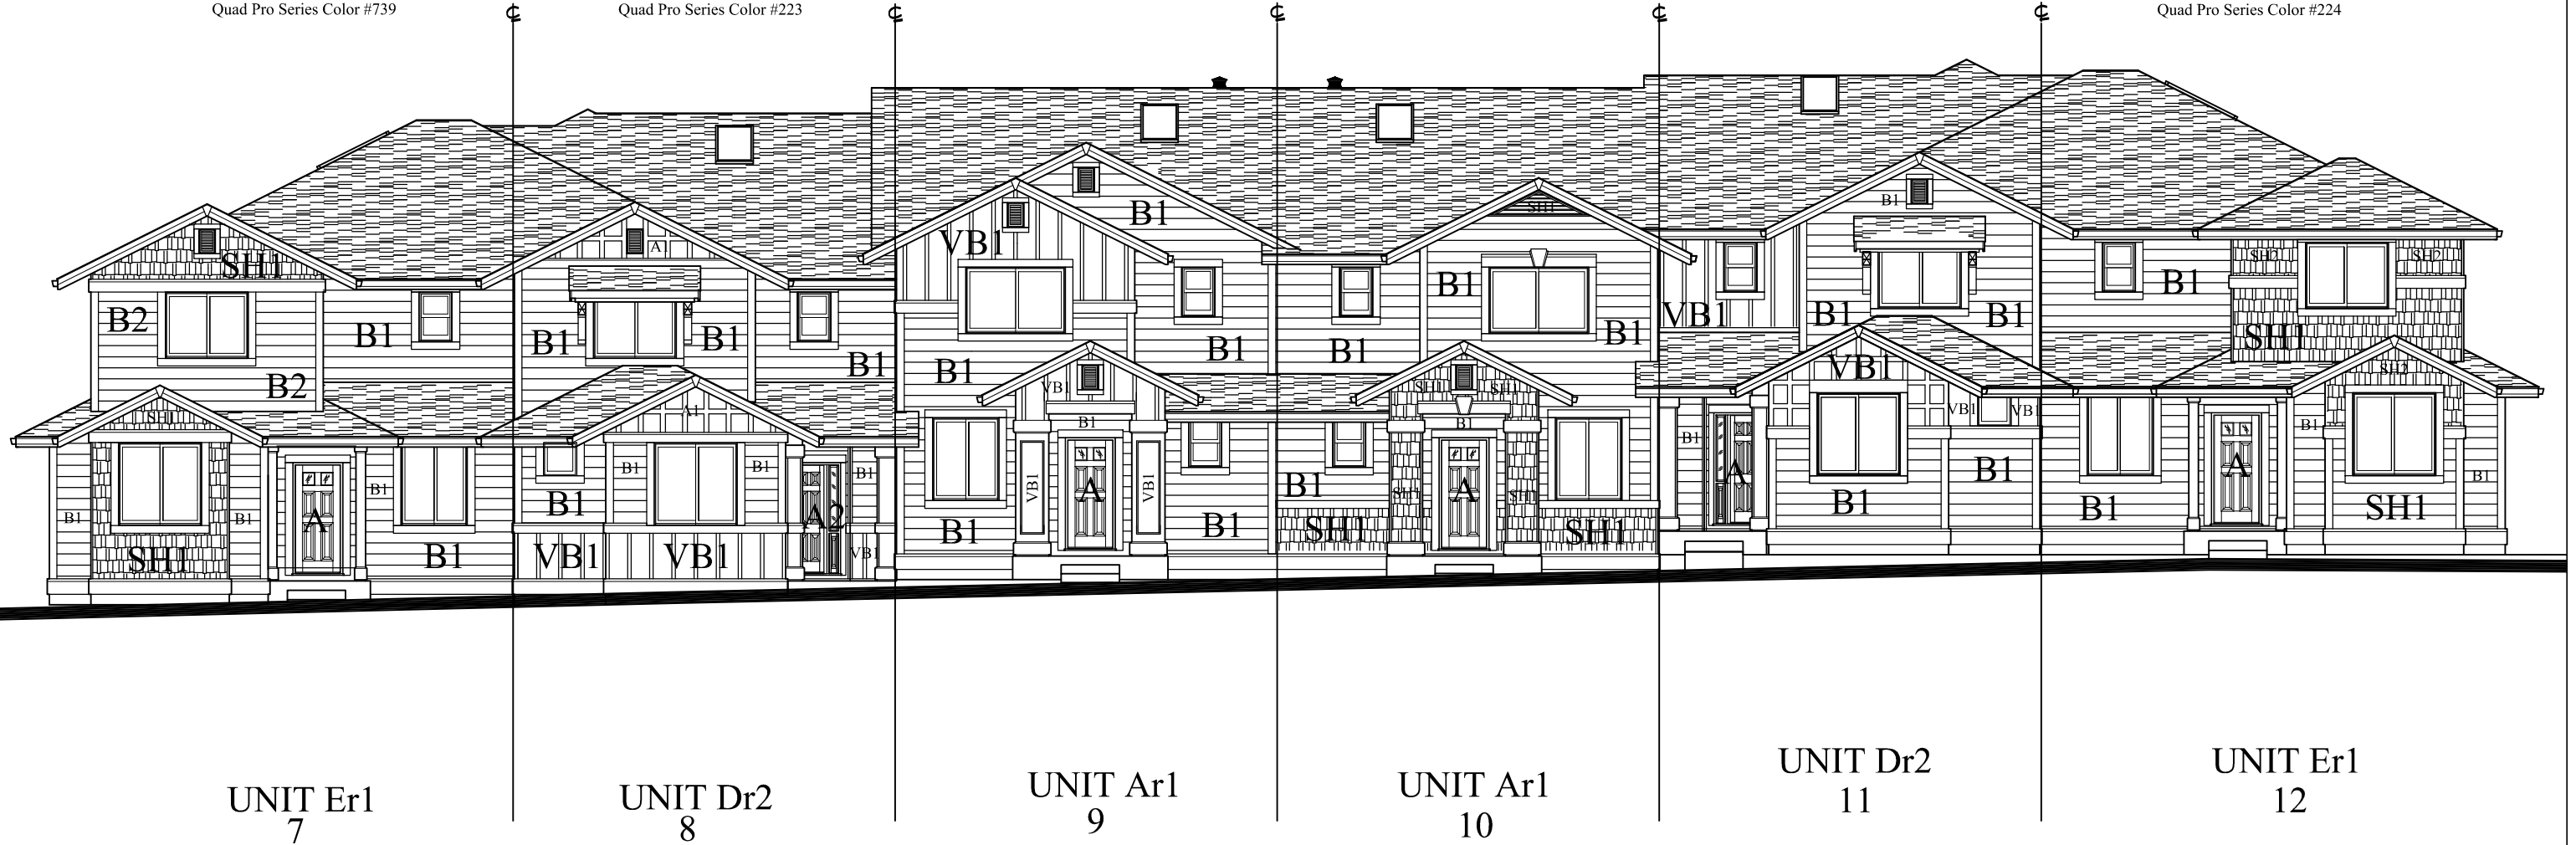

BUILDING TYPE-Vc WEST ELEVATION

BLDG 15 SCALE: 1/8" = 1'-0"

Ridgestone – Building 15
 West (front) Elevation
 Labeled – 06.17.10