

**Scheme 9**

B1 - SW2329 Brandywine  
SH1 - SW6116 Tatami Tan  
SH2 - SW2922 Quail Crest  
Garage Door - SW2922 Quail Crest  
Quad Pro Series Color #224

**Scheme 6**

B1 - SW2243 Wetlands  
VB1 - SW6188 Shade Grown  
Garage Door - SW6137 Burlap  
Quad Pro Series Color #308

**Scheme 5**

B1 - 6130 Mannered Gold  
Garage Door - SW0045 Antiquarian Brown  
Quad Pro Series Color #497

**Scheme 14**


B1 - SW6011 Chinchilla  
A - SW2848 Roycroft Pewter  
Garage Door - SW2250 Fjord  
Quad Pro Series Color #218

**Scheme 2**

B1 - SW6061 Tanbark  
VB1 - SW2838 Polished Mahogany  
Garage Door - SW2837 Aurora Brown  
Quad Pro Series Color #223

**Scheme 8**

B1 - SW2363 Hinterland  
B2 - SW2364 Mossy Bank  
B3 - SW2217 Bronze Age  
Garage Door - SW2217 Bronze Age  
Quad Pro Series Color #739

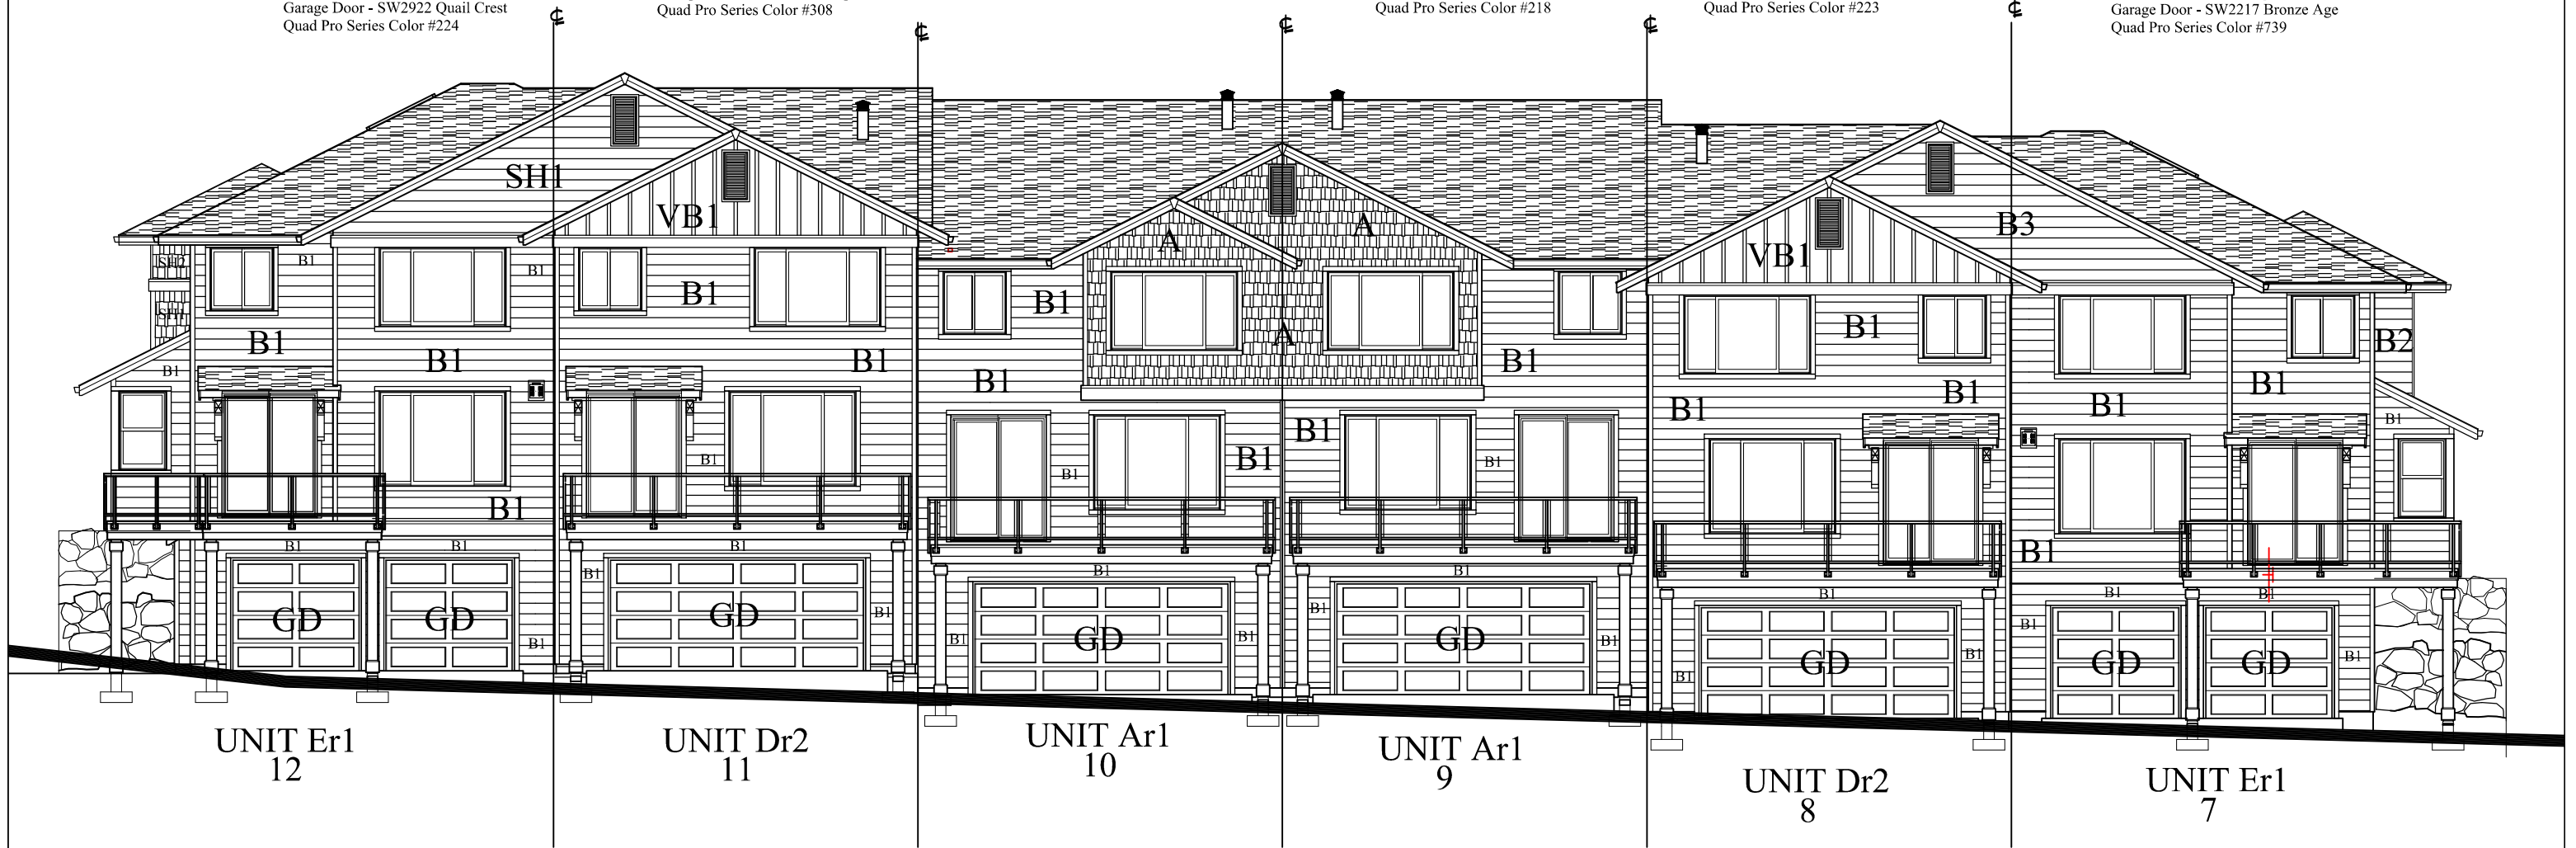

**BUILDING TYPE-Vc EAST ELEVATION**

**BLDG 15**

SCALE: 1/8" = 1'-0"

Ridgestone – Building 15  
East (rear) Elevation  
Labeled – 08.18.10