

**Scheme 12**

B1 - SW6116 Tatami Tan  
B2 - SW2195 Roadside  
VB1 - SW2195 Roadside  
SH1 - SW2807 Rookwood Medium Brown  
A - SW2803 Rookwood Terra Cotta  
Quad Pro Series Color #224

**Scheme 1**

B1 - SW2250 Fjord  
B2 - 6137 Burlap  
VB1 - SW6137 Burlap  
A1 - SW3011 Acadia Blue  
A2 - SW6020 Marooned  
Quad Pro Series Color #896

**Scheme 11**

B1 - SW6381 Anjou Pear  
VB1 - SW2817 Rookwood Amber  
SH1 - SW2329 Brandywine  
A - SW1119 Burnished Brandy  
Quad Pro Series Color #623

**Scheme 3**


B1 - 0042 Ruskin Room Green  
VB1 - SW2861 Avocado  
VB2 - SW6272 Plum Brown  
A - SW6272 Plum Brown  
Quad Pro Series Color #739

**Scheme 13**

B1 - SW2823 Rookwood Clay  
SH1 - SW6257 Gibraltar  
VB1 - SW2823 Rookwood Clay  
A - SW2838 Polished Mahogany  
Quad Pro Series Color #456

**Scheme 4**

B1 - SW6131 Chamois  
VB1 - SW0045 Antiquarian Brown  
A - SW1154 Kelp  
Quad Pro Series Color #627

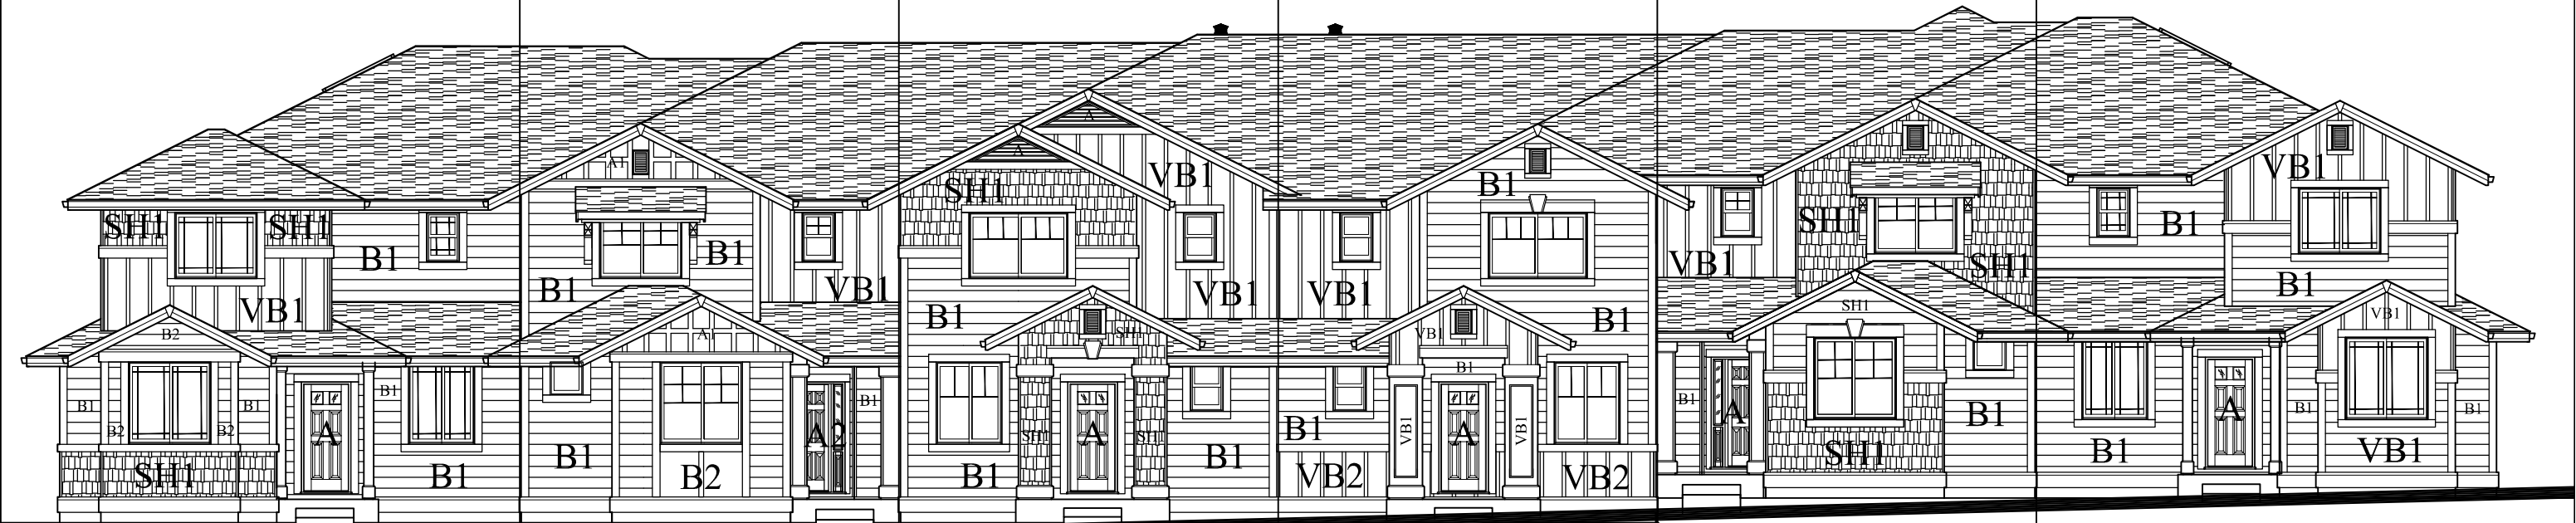

UNIT Er1  
1

UNIT Dr2  
2

UNIT Ar1  
3

UNIT Ar1  
4

UNIT Dr2  
5

UNIT Er1  
6

**BUILDING TYPE-Vd WEST ELEVATION**

**BLDG 16**

SCALE: 1/8" = 1'-0"

Ridgestone – Building 16  
West (front) Elevation  
Labeled – 06.24.10