


# Scheme 8

B1 - SW2217 Bronze Age  
CB1 - SW6118 Leather Bound  
SH1 - SW2363 Hinterland

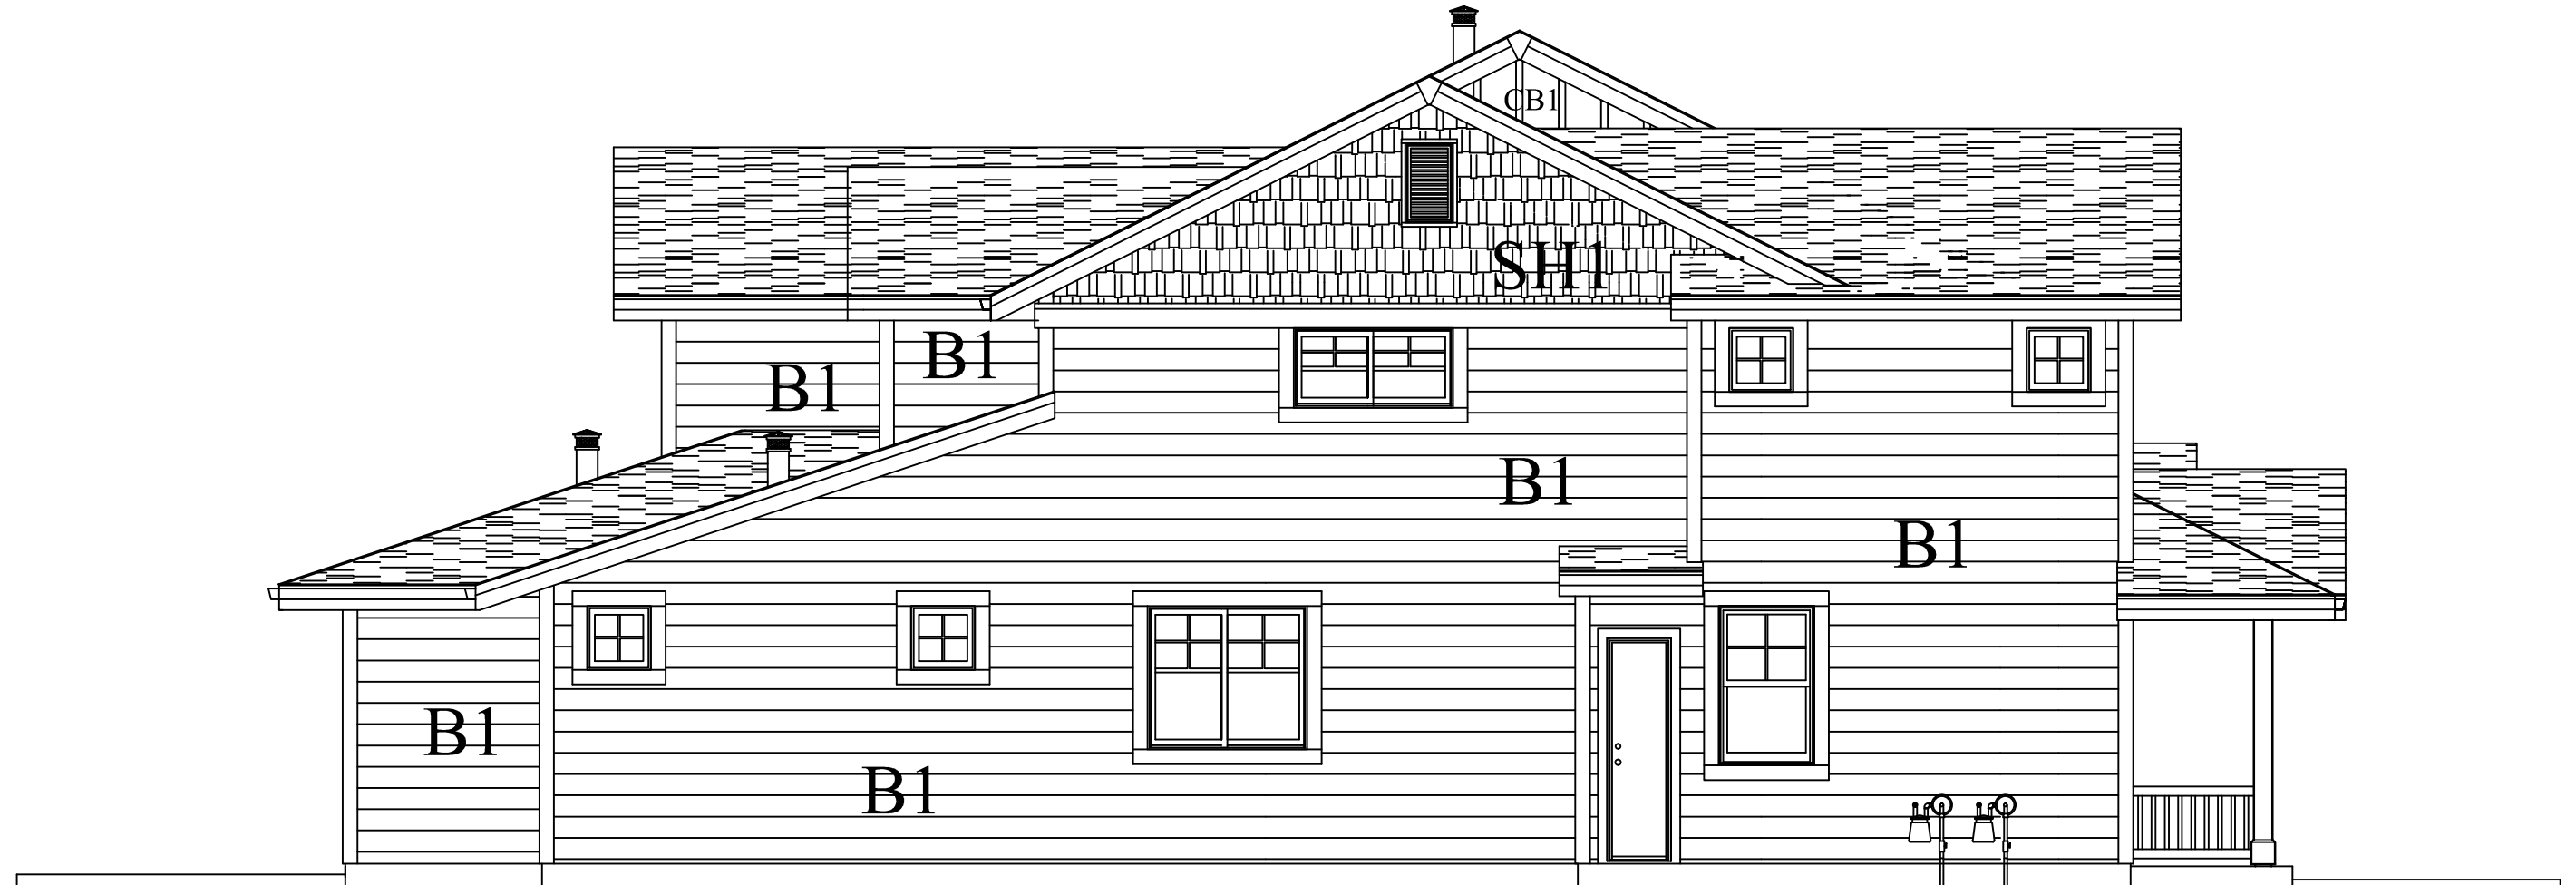

UNIT-Fr3  
59

**BUILDING TYPE-Ia WEST ELEVATION**

SCALE: 1/8" = 1'-0"

**BLDG 17**