


Scheme 9

B1 - SW2329 Brandy Wine
SH - SW6116 Tatami Tan
Quad Pro Series Color #224

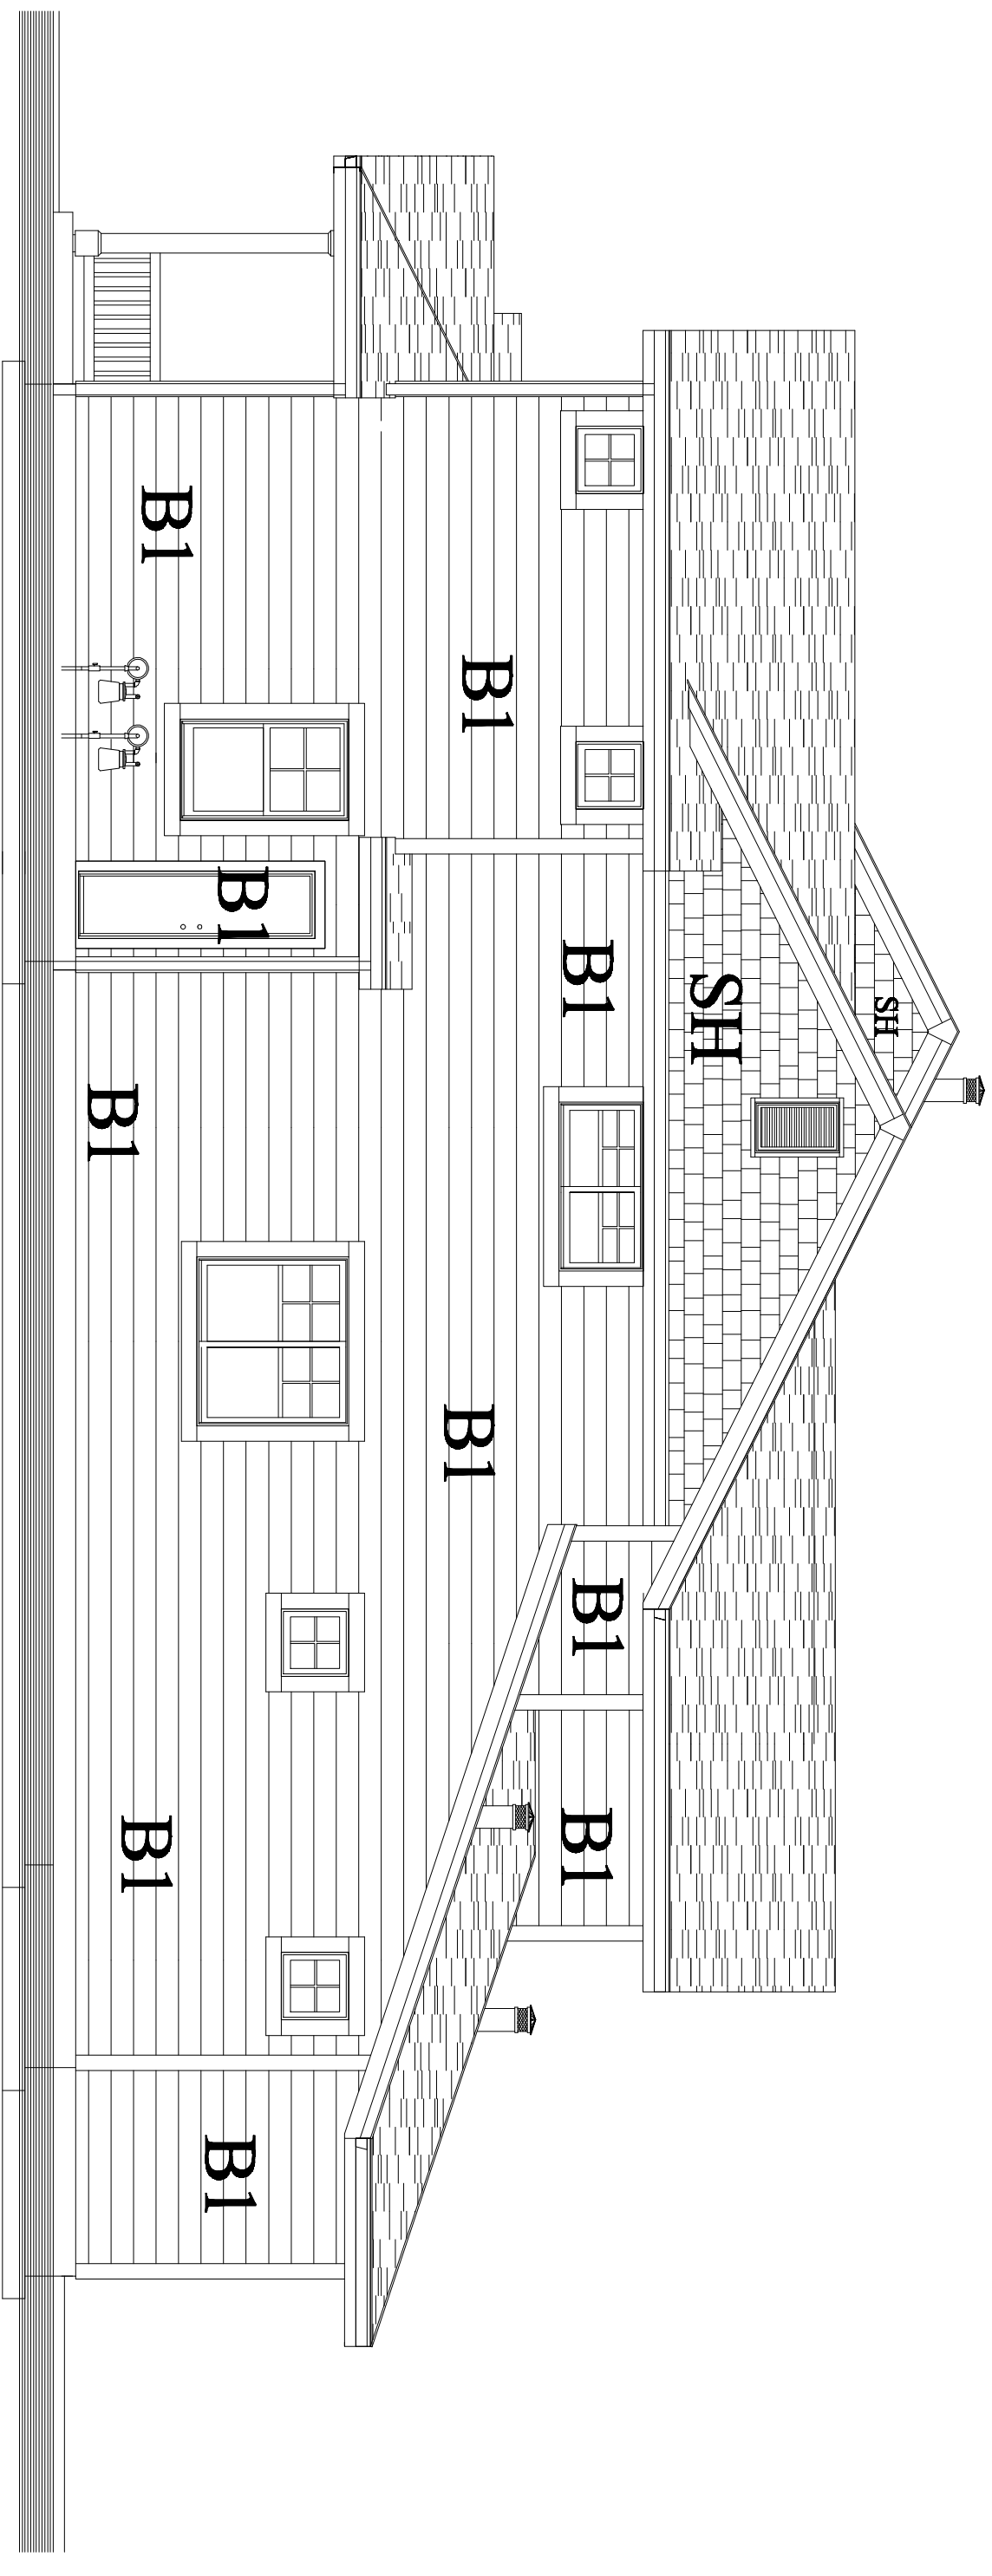

UNIT-Fr1
41

BUILDING TYPE-Ia-r1 EAST ELEVATION

03/12/2009