


Scheme 9
B1 - SW2329 Brandy Wine
B2 - SW6116 Tarami Tan
Quad Pro Series Color #224

Scheme 8
B1 - SW2364 Mossy Bank
B2 - SW6132 Relic Bronze
A - SW2363 Hinterland
Quad Pro Series Color #259

Scheme 5
B1 - SW0045 Antiquarian Brown
B2 - SW6131 Chamrois
A - SW0008 Cajun Red
Quad Pro Series Color #627

Scheme 9
B1 - SW6129 Restrained Gold
B2 - SW6124 Cardboard
Quad Pro Series Color #623

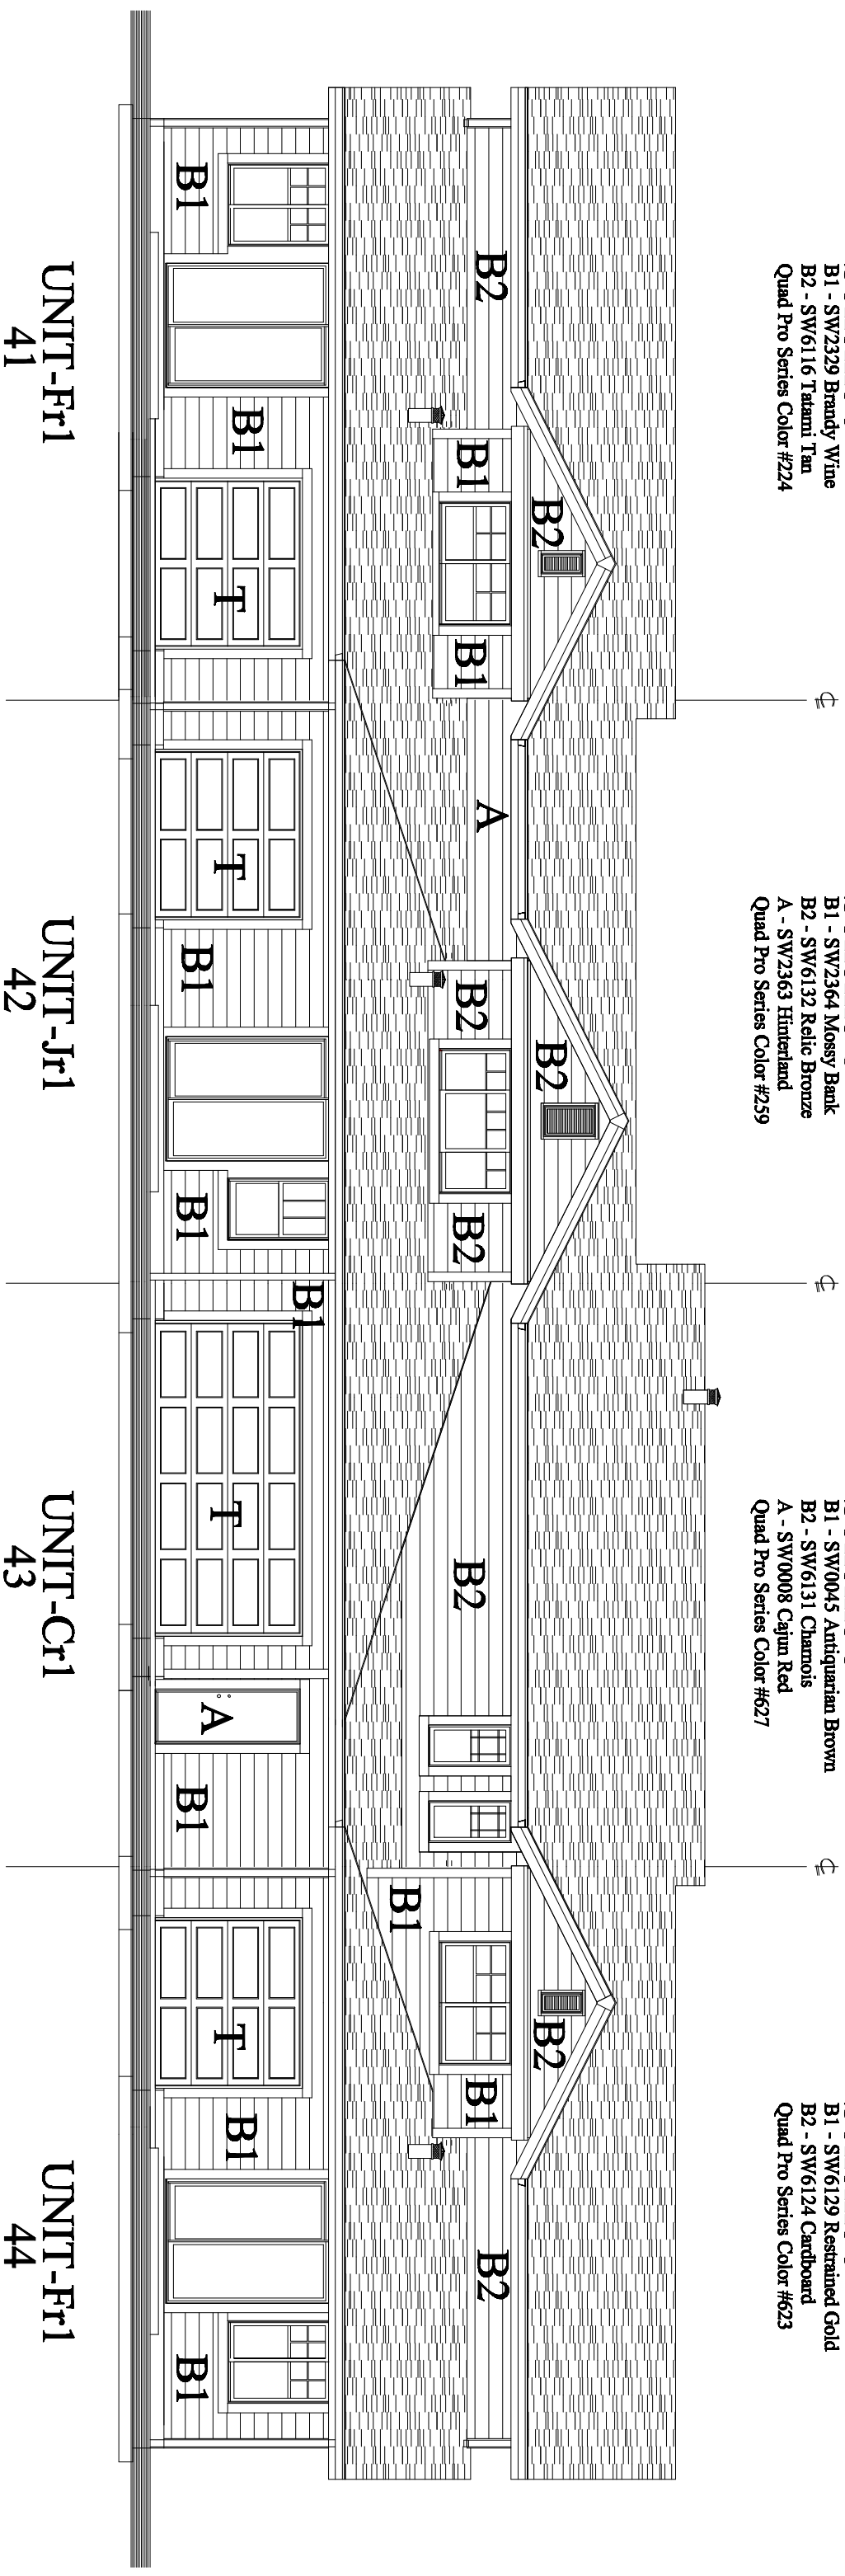

BUILDING TYPE-Ia-r1 NORTH ELEVATION

03/12/2009