


**Scheme 9**  
 B1 - SW6129 Restrained Gold  
 SH1 - SW3011 Acadia Blue  
 SH2 - SW6124 Cardboard  
 CB - SW3011 Acadia Blue  
 A - SW6124 Cardboard  
 Quad Pro Series Color #623

**Scheme 5**  
 B1 - SW0045 Antiquarian Brown  
 B2 - SW0008 Cajun Red  
 CB - SW6131 Chamois  
 A - SW0008 Cajun Red (front door)  
 Quad Pro Series Color #627

**Scheme 8**  
 B1 - SW2364 Mossy Bank  
 SH - SW6132 Relic Bronze  
 CB - SW2363 Hinterland  
 A - SW2363 Hinterland  
 Quad Pro Series Color #259

**Scheme 9**  
 B1 - SW2329 Brandy Wine  
 B2 - SW2922 Quail Crest  
 SH - SW6116 Tahami Tan  
 A - SW2922 Quail Crest  
 Quad Pro Series Color #224

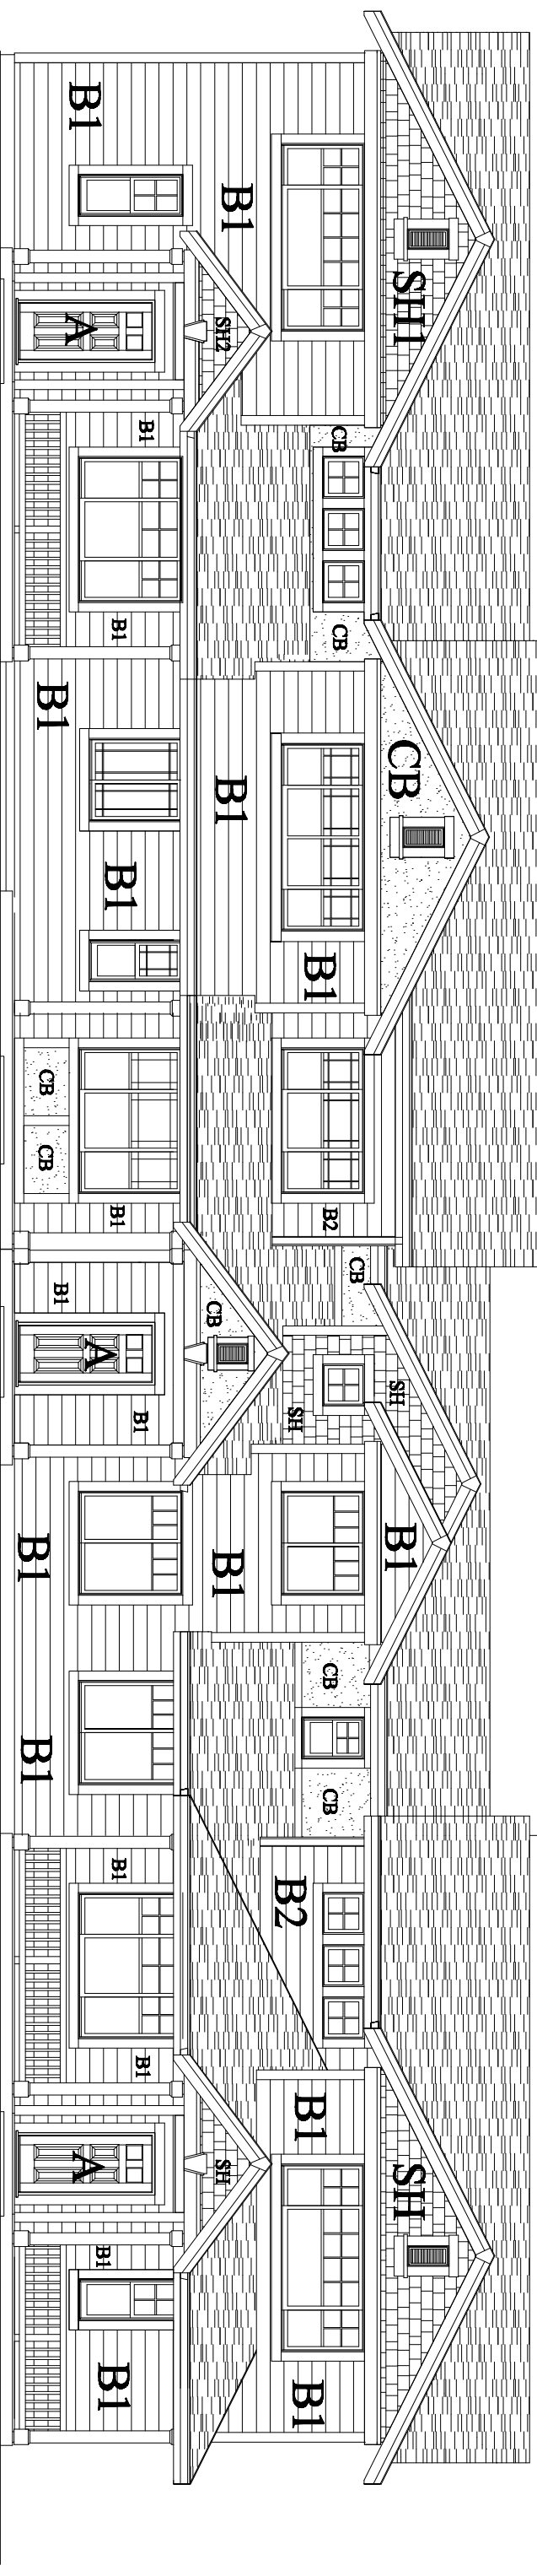

UNIT-Fr1  
44

UNIT-Cr1  
43

UNIT-Jr1  
42

UNIT-Fr1  
41

**BUILDING TYPE-Ia-r1 SOUTH ELEVATION**

03/12/2009