


Scheme 9

B1 - SW6129 Restrained Gold
B2 - SW6124 Cardboard
Quad Pro Series Color #623

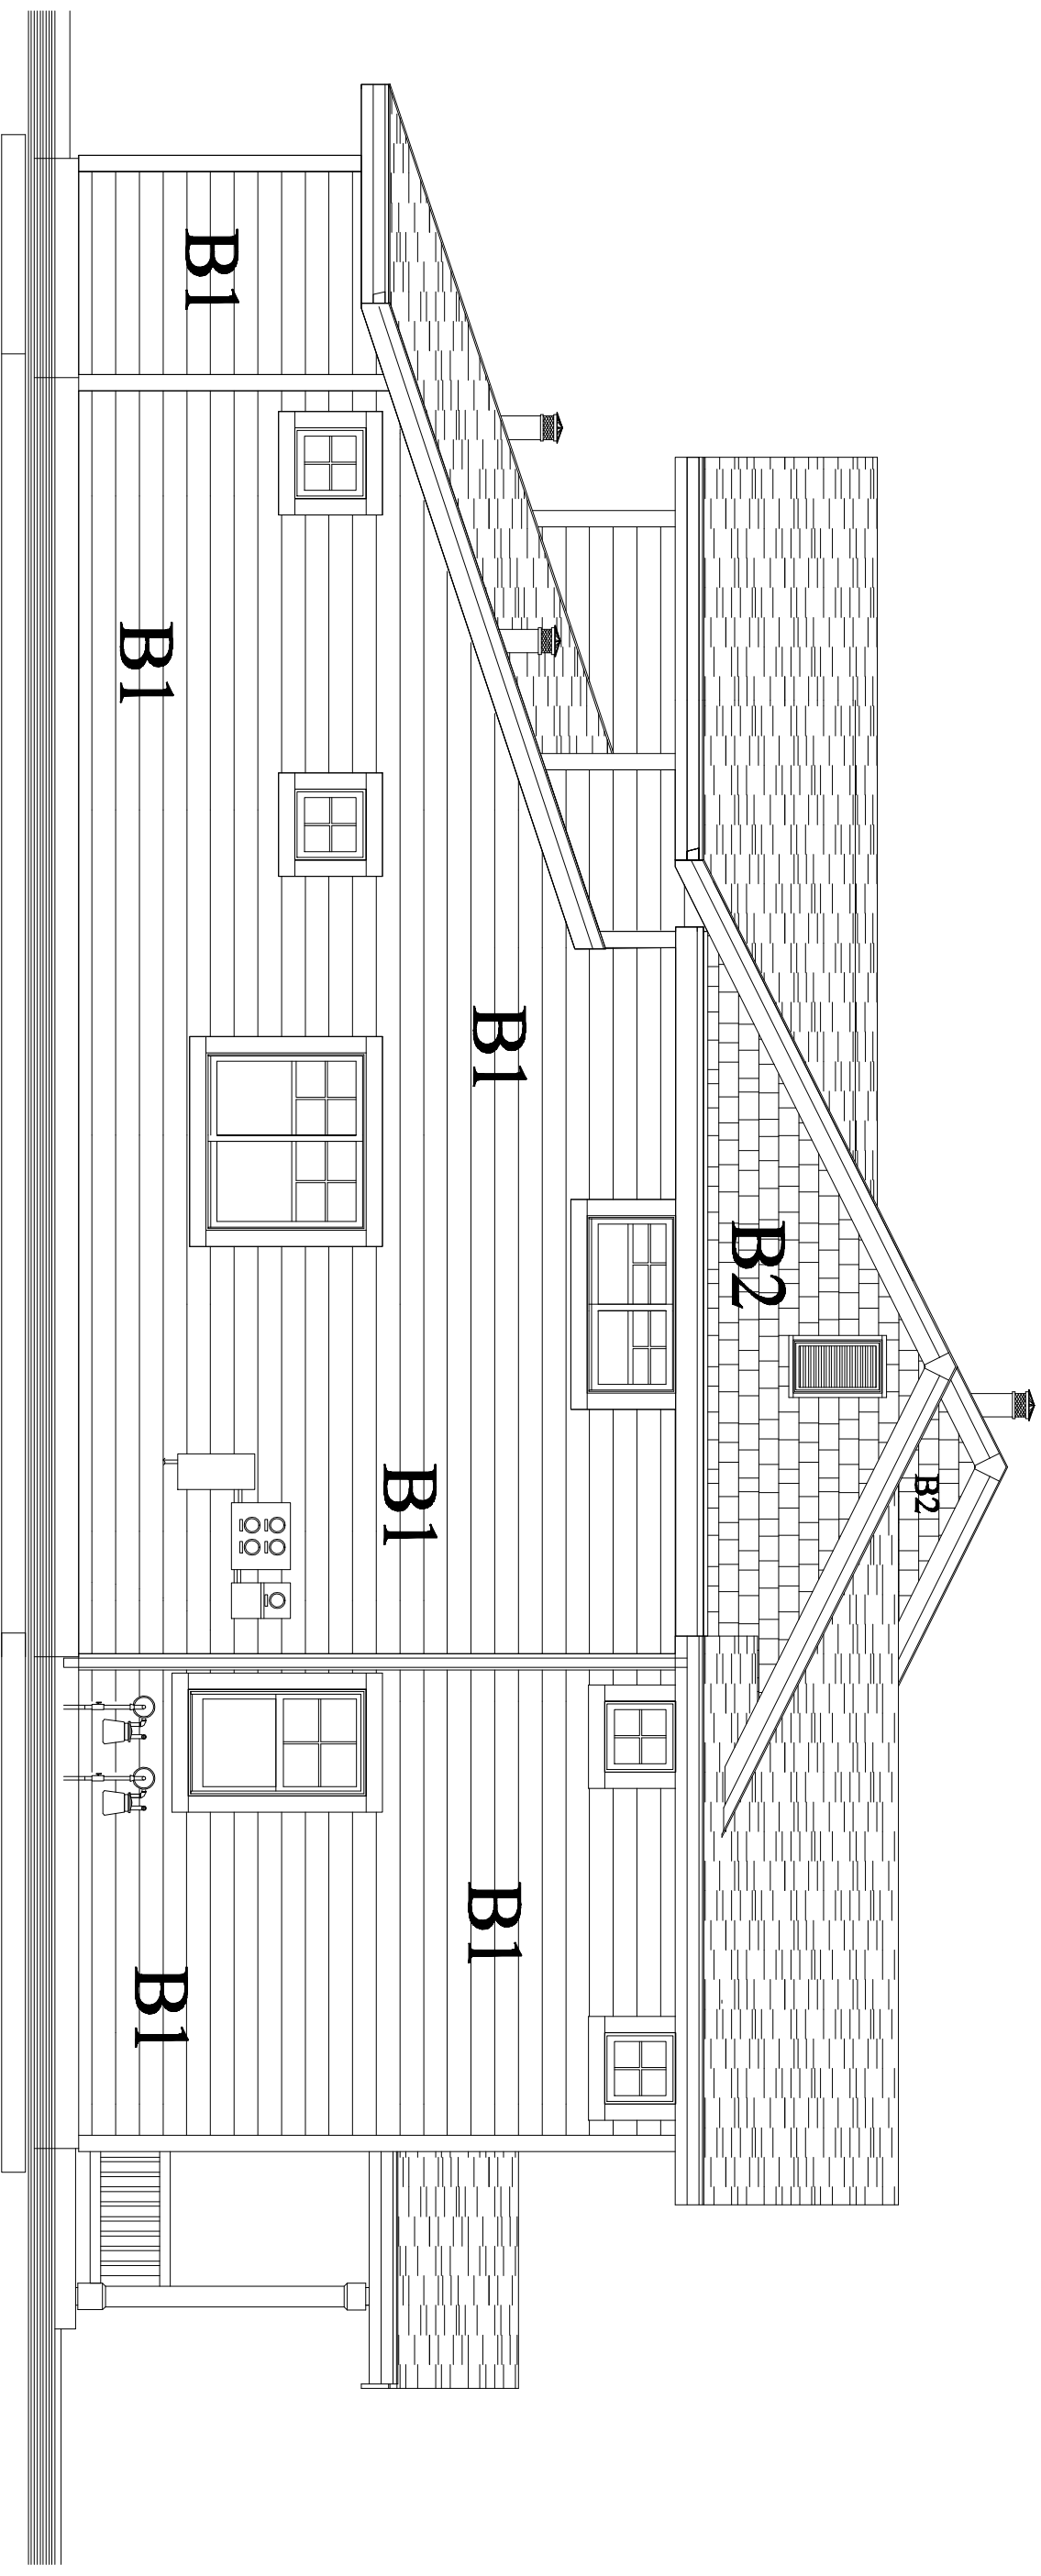

UNIT-Fr1
44

BUILDING TYPE-Ia-r1 WEST ELEVATION

03/12/2009