


# Scheme 10

B1 - SW6012 Browse Brown

B2 - SW2838 Polished Mahogany

Quad Pro Series Color #203

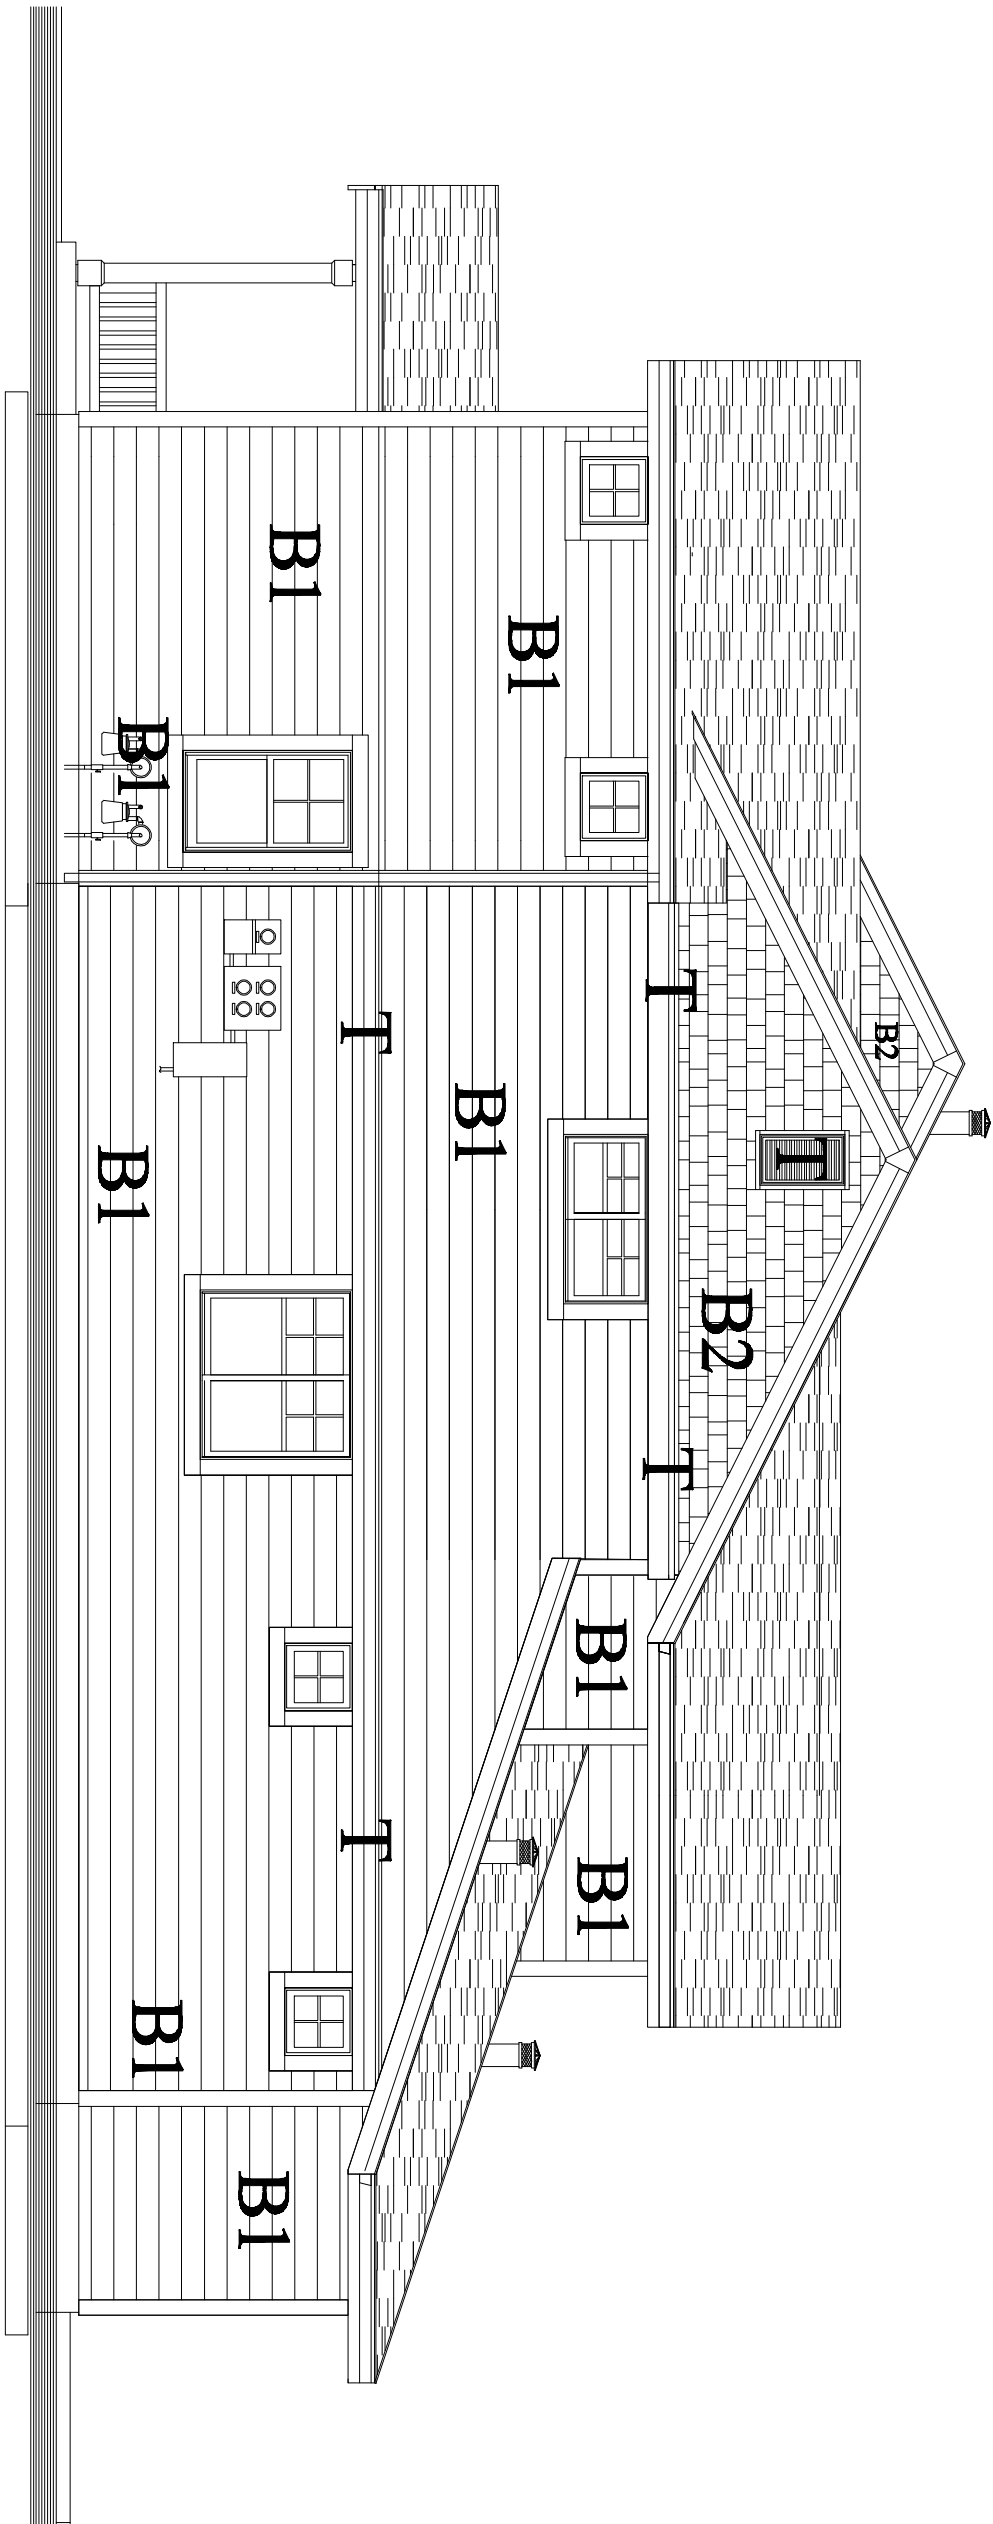

UNIT-Fr1  
45

## BUILDING TYPE-Ia-r1 EAST ELEVATION

04/13/2009

BLDG 1