

Scheme 10

B1 - SW6012 Browse Brown
B2 - SW2838 Polished Mahogany
Quad Pro Series Color #203

Scheme 3


B1 - SW2861 Avocado
B2 - SW0042 Ruskinroom Green
A - SW2848 Roycroft Pewter
Quad Pro Series Color #727

Scheme 4

B1 - SW7523 Burnished Brandy
B2 - SW6090 Java
A - SW2195 Roadside
Quad Pro Series Color #224

Scheme 6

B1 - SW3011 Acadia Blue
B2 - SW6138 Artificat
Quad Pro Series Color #551

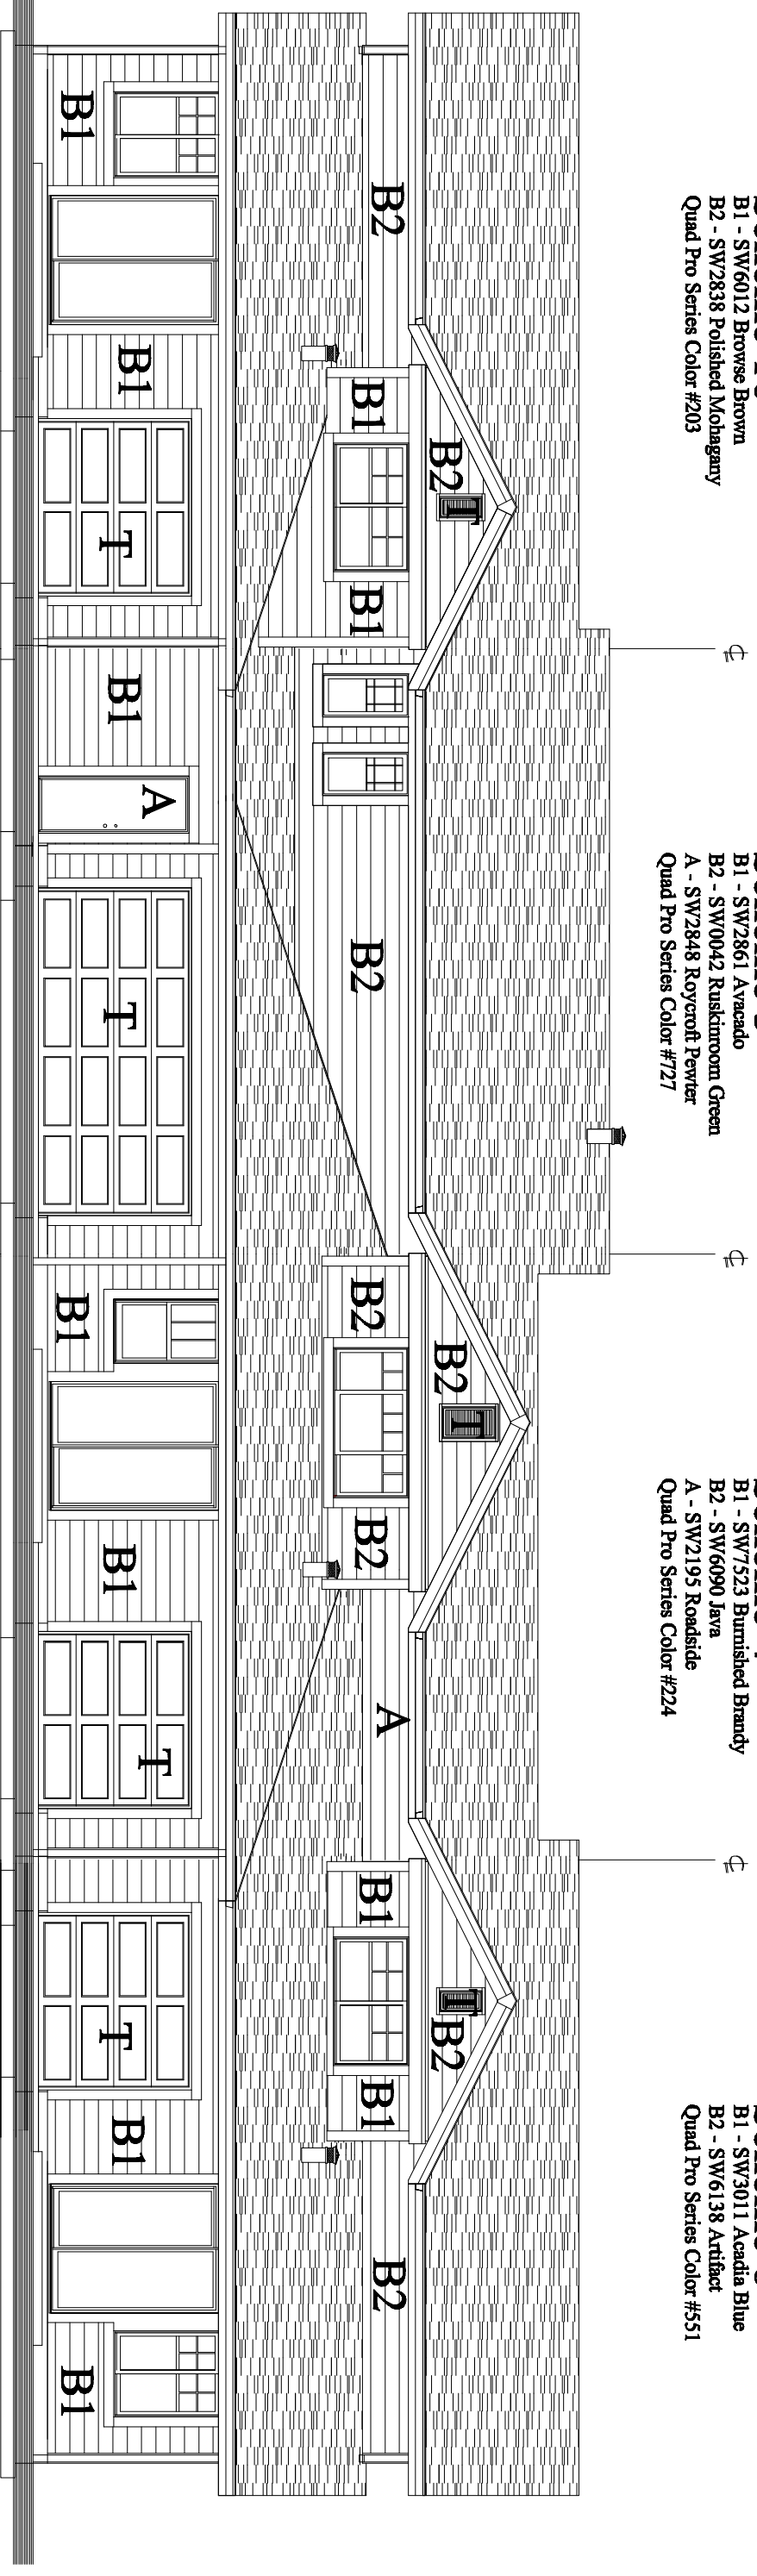

UNIT-Fr1
45

UNIT-Cr1
46

UNIT-Jr1
47

UNIT-Fr1
48

BUILDING TYPE-1a-r1 NORTH ELEVATION

BLDG 1

04/13/2009