


**Scheme 6**  
 B1 - SW3011 Acadia Blue  
 B2 - SW6188 Shade Grown  
 SH - SW6138 Artifact  
 A - SW6188 Shade Grown  
 Quad Pro Series Color #551

**Scheme 4**  
 B1 - SW7523 Burnished Brandy  
 SH - SW2195 Roadside  
 CB - SW6090 Java  
 A - SW2195 Roadside  
 Quad Pro Series Color #224

**Scheme 3**  
 B1 - SW2861 Avacado  
 B2 - SW0042 Ruskinroom Green  
 CB - SW0042 Ruskinroom Green  
 A - SW2848 Roycroft Pewter  
 (includes front door)  
 Quad Pro Series Color #727

**Scheme 10**  
 B1 - SW6012 Browse Brown  
 SH - SW6011 Churchillia  
 CB - SW2838 Polished Mahogany  
 A - SW2838 Polished Mahogany  
 Quad Pro Series Color #203

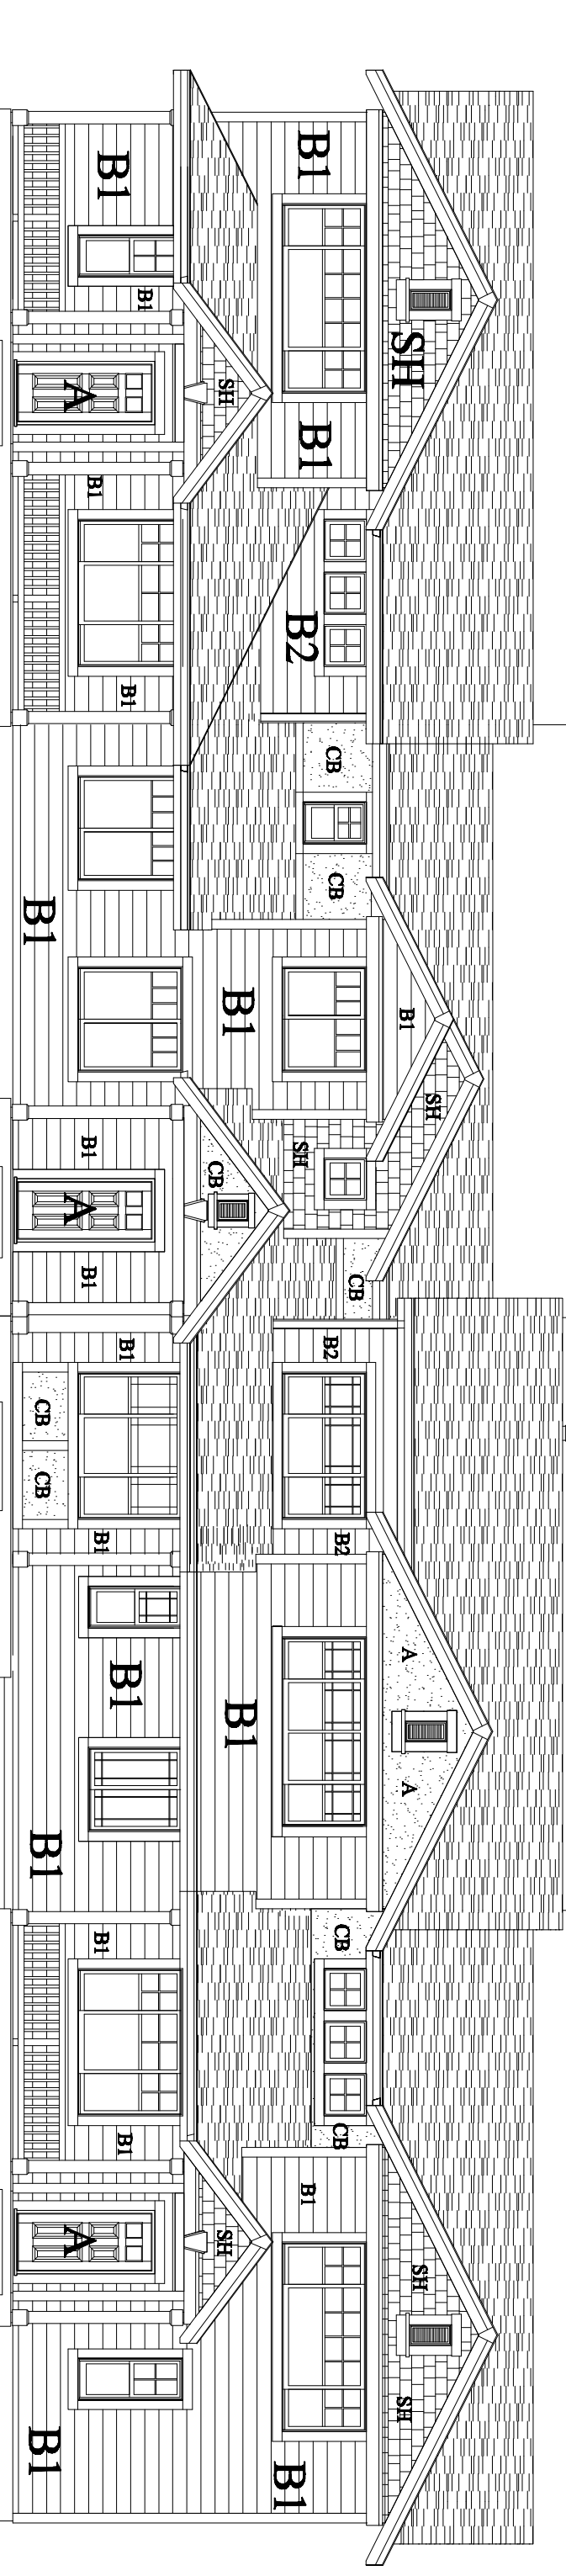

UNIT-Fr1  
48

UNIT-Jr1  
47

UNIT-Cr1  
46

UNIT-Fr1  
45

**BUILDING TYPE-Ia-r1 SOUTH ELEVATION**

**BLDG 1**

04/13/2009