


# Scheme 6

B1 - SW3011 Acadia Blue  
B2 - SW6138 Artifact  
A - SW6188 Shade Grown  
Quad Pro Series Color #551

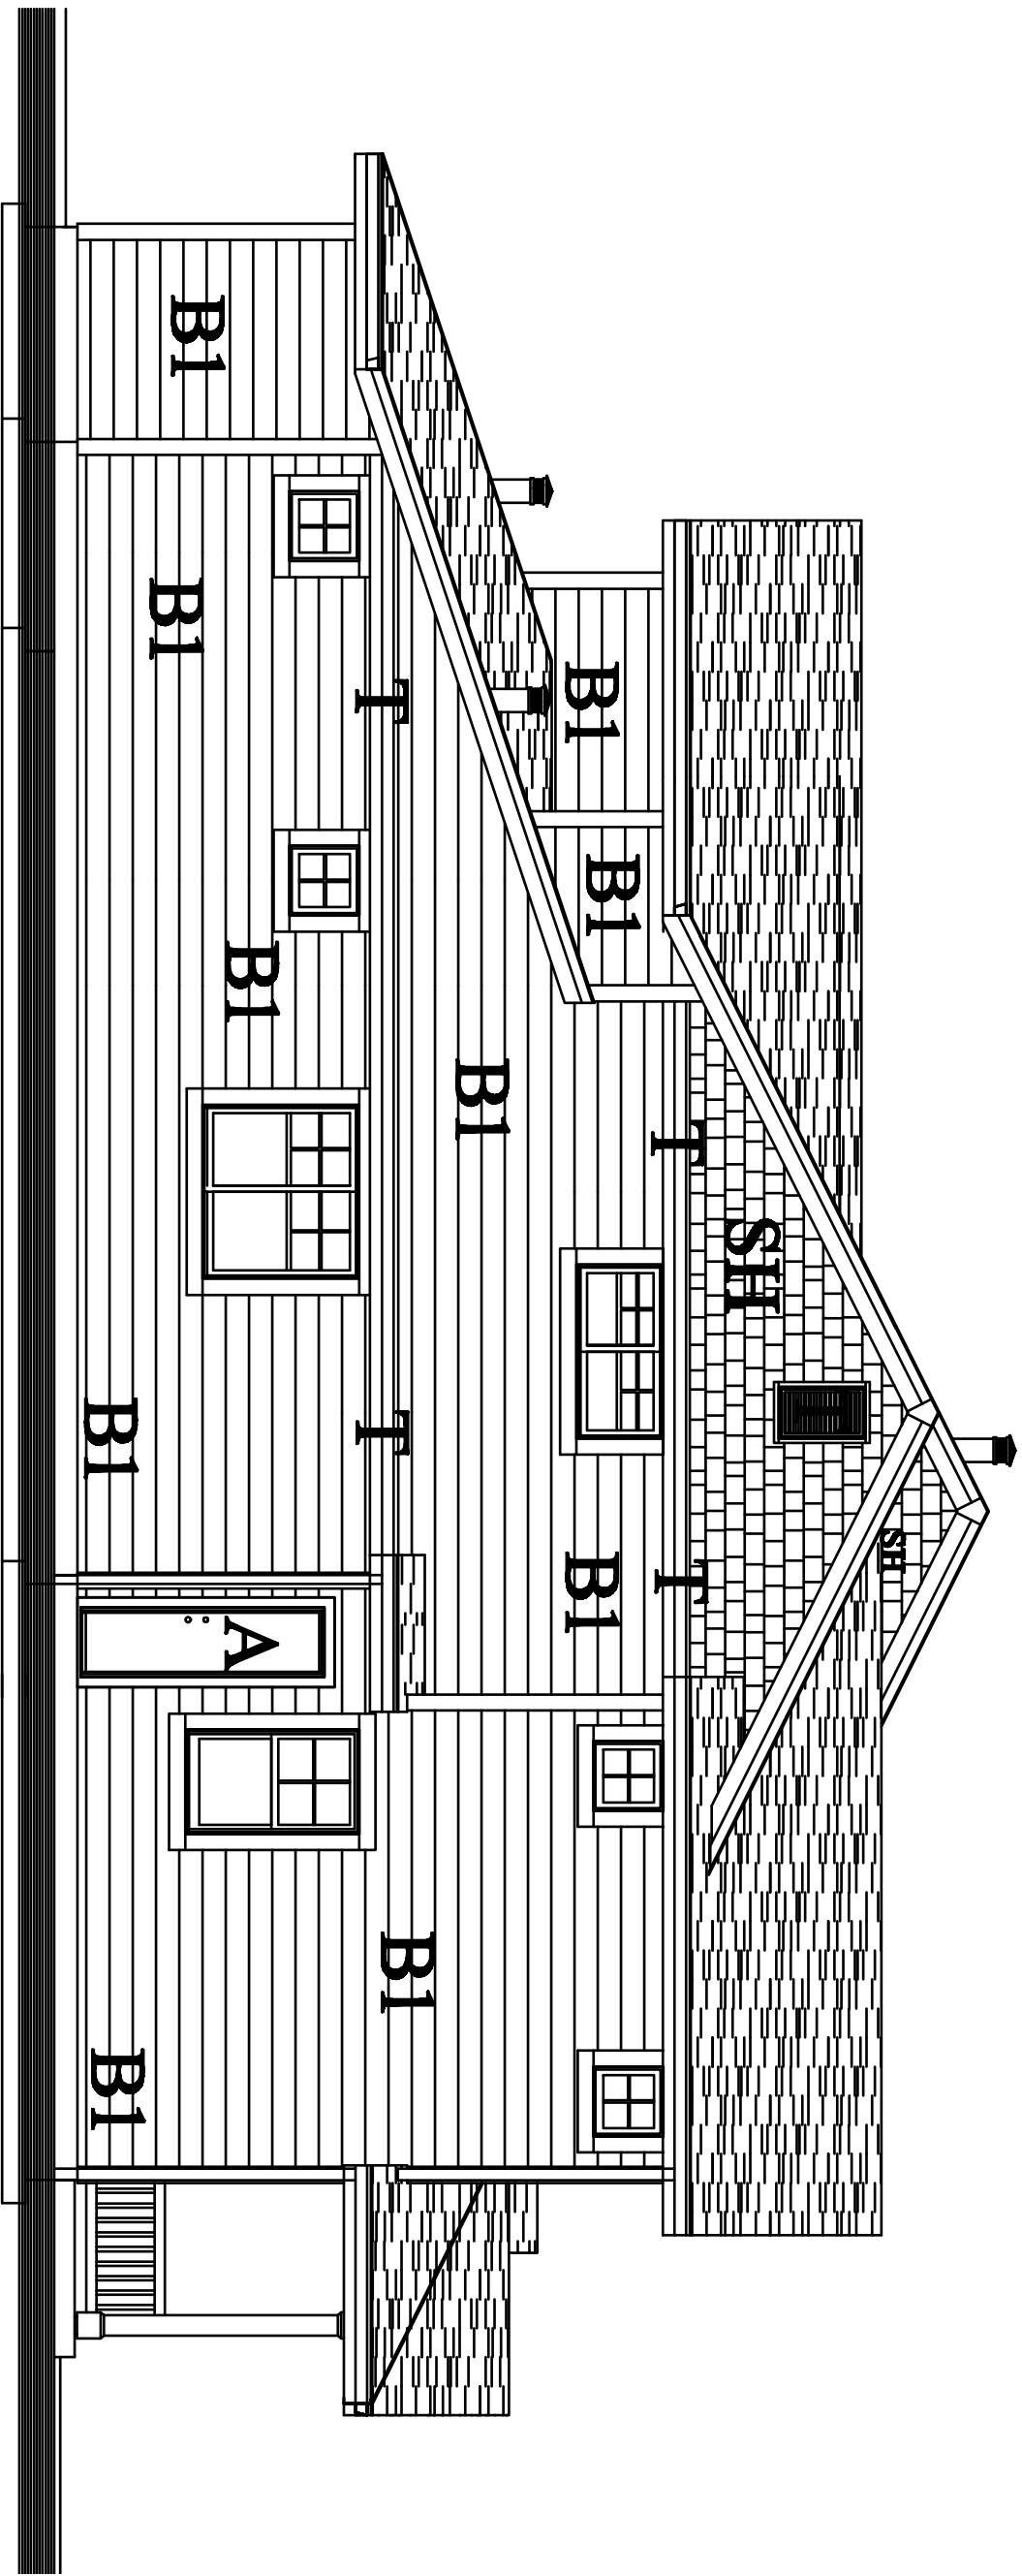

UNIT-Fr1  
48

## BUILDING TYPE-Ia-r1 WEST ELEVATION

04/13/2009

BLDG 1